


Rev	Description	Date	By

This drawing is to be checked against all other relevant drawings. Any dimensions are to be checked on site.


All drawings are copyright of :
dab : Architectural Consultancy Limited ©

Do Not Scale From This Drawing

NB. These drawings are not for construction purposes. 'dab Architectural Consultancy Limited' bears no responsibility if used for this purpose.

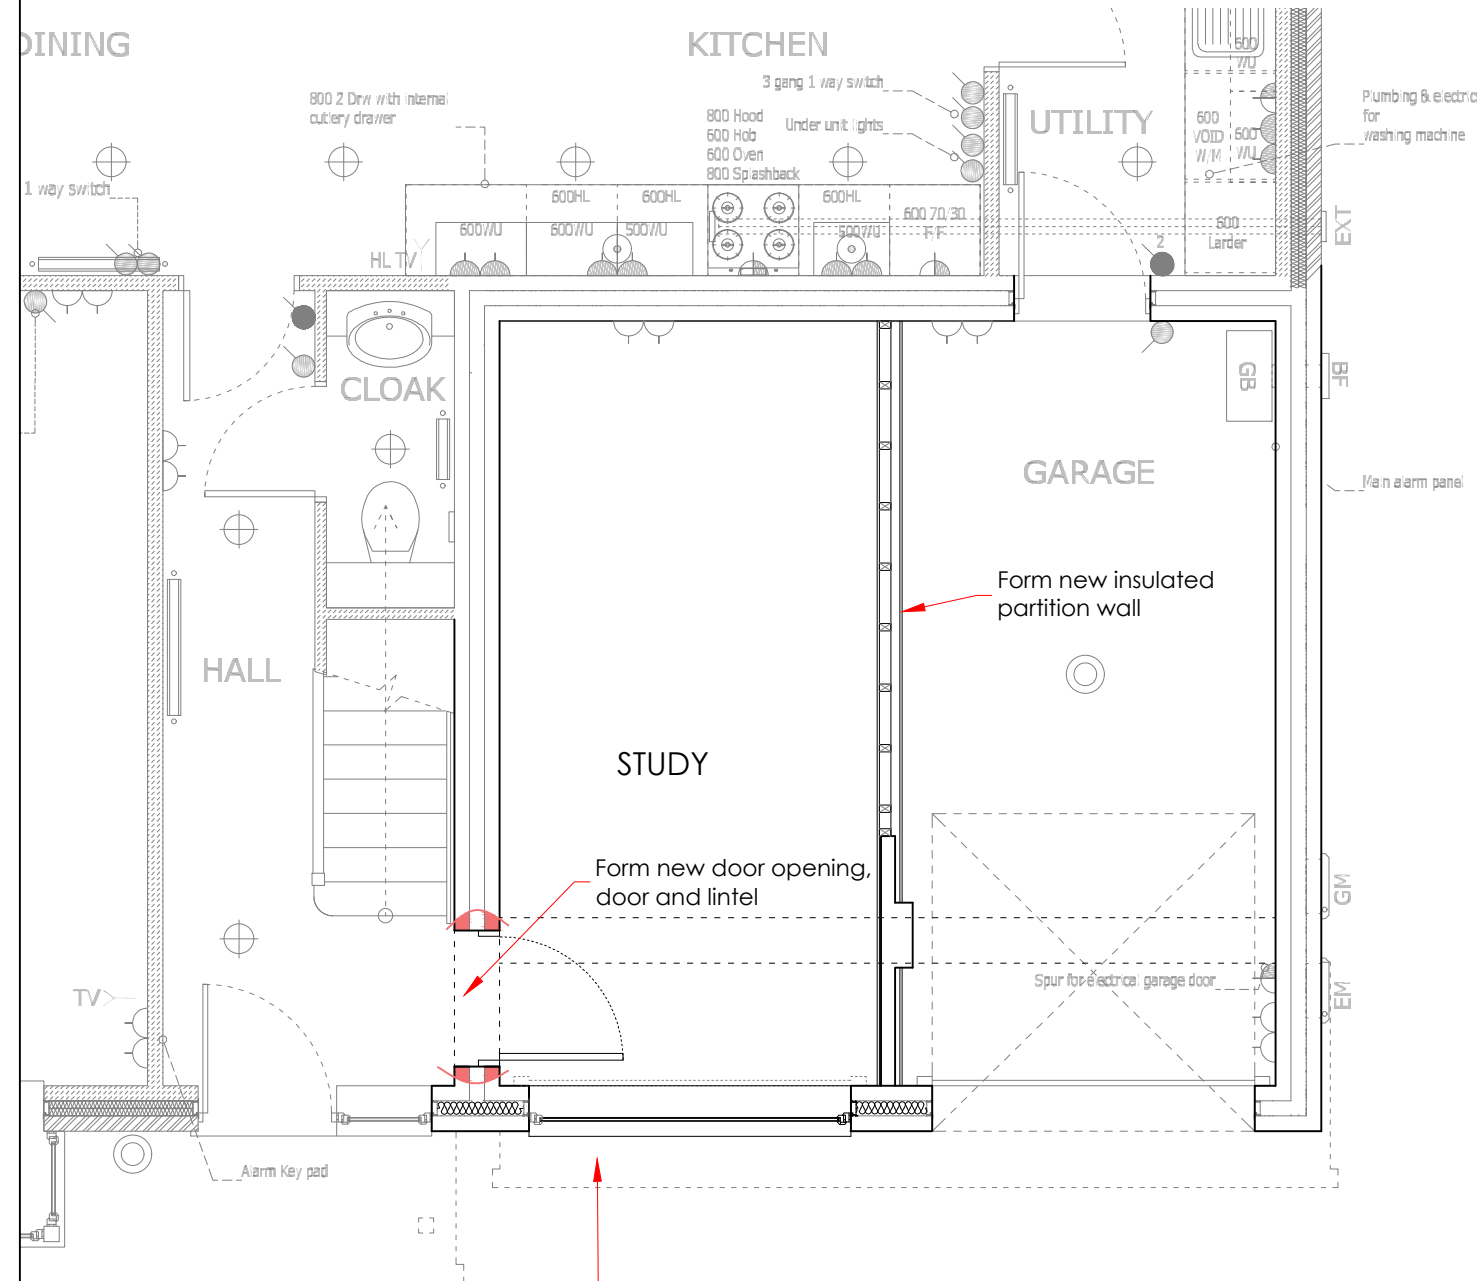

GROUND FLOOR

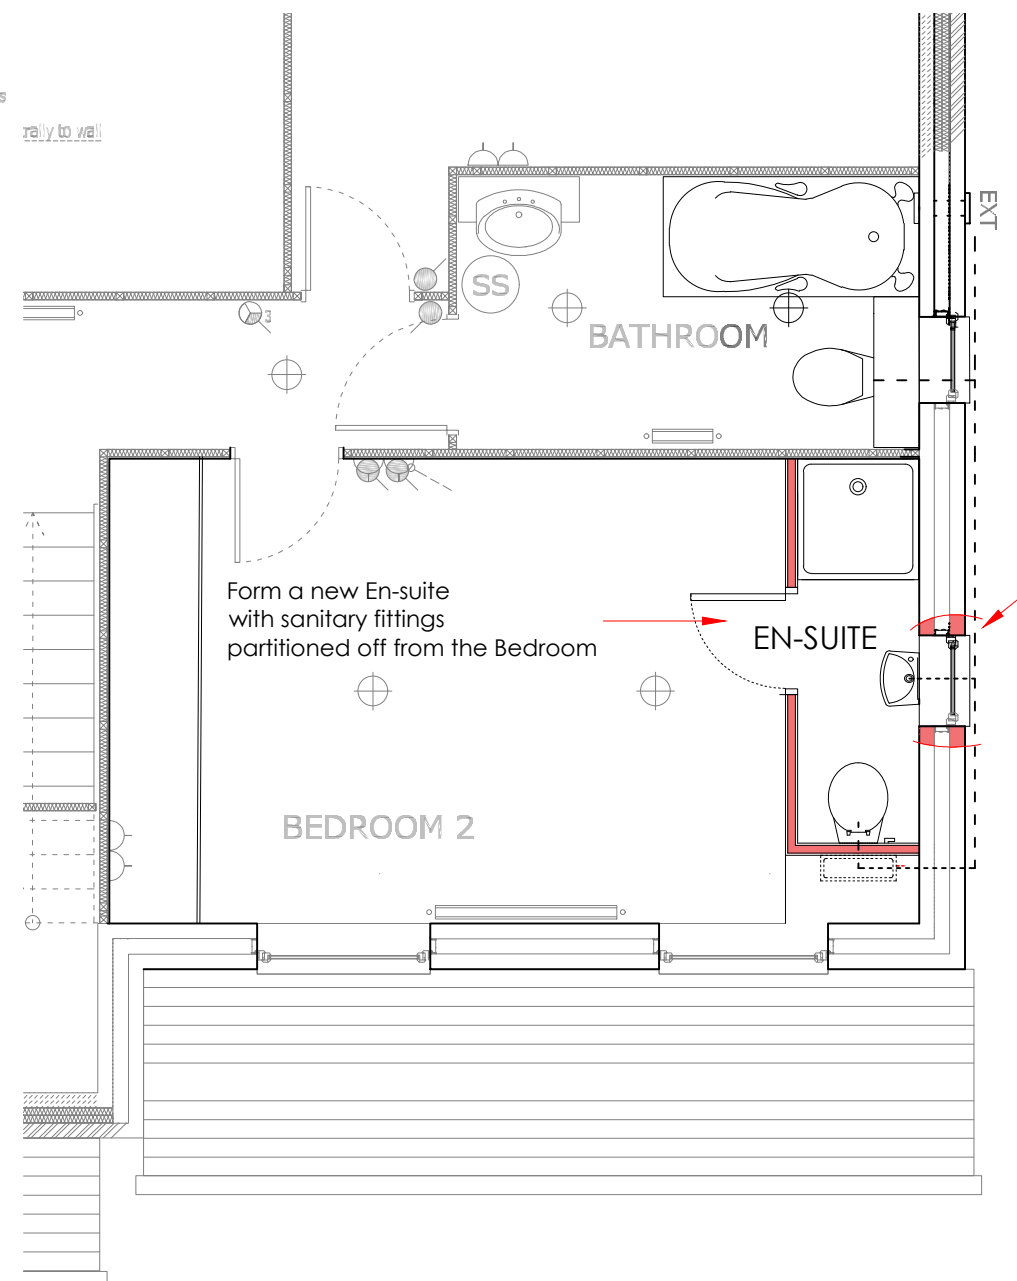

FLOOR FLOOR

PLANNING

dab Architectural Consultancy

tel: 0115 8224882
email: office@dab-architecture.co.uk
web: www.dab-architecture.co.uk

The Barn, Old Epperstone Road, Lowdham, Nottingham, NG14 7BZ

Client:
Mr. & Mrs. Bilsbrough

Project:
Proposed Alterations to 24 Maple Close, Calverton

Drawing Title:
Plans
Proposed

Scale: 1:50 Date: Feb 2024

By: dab Checked:

Drawing No:
0331-201 Plan

Paper Size: A3