


ELEVATION A

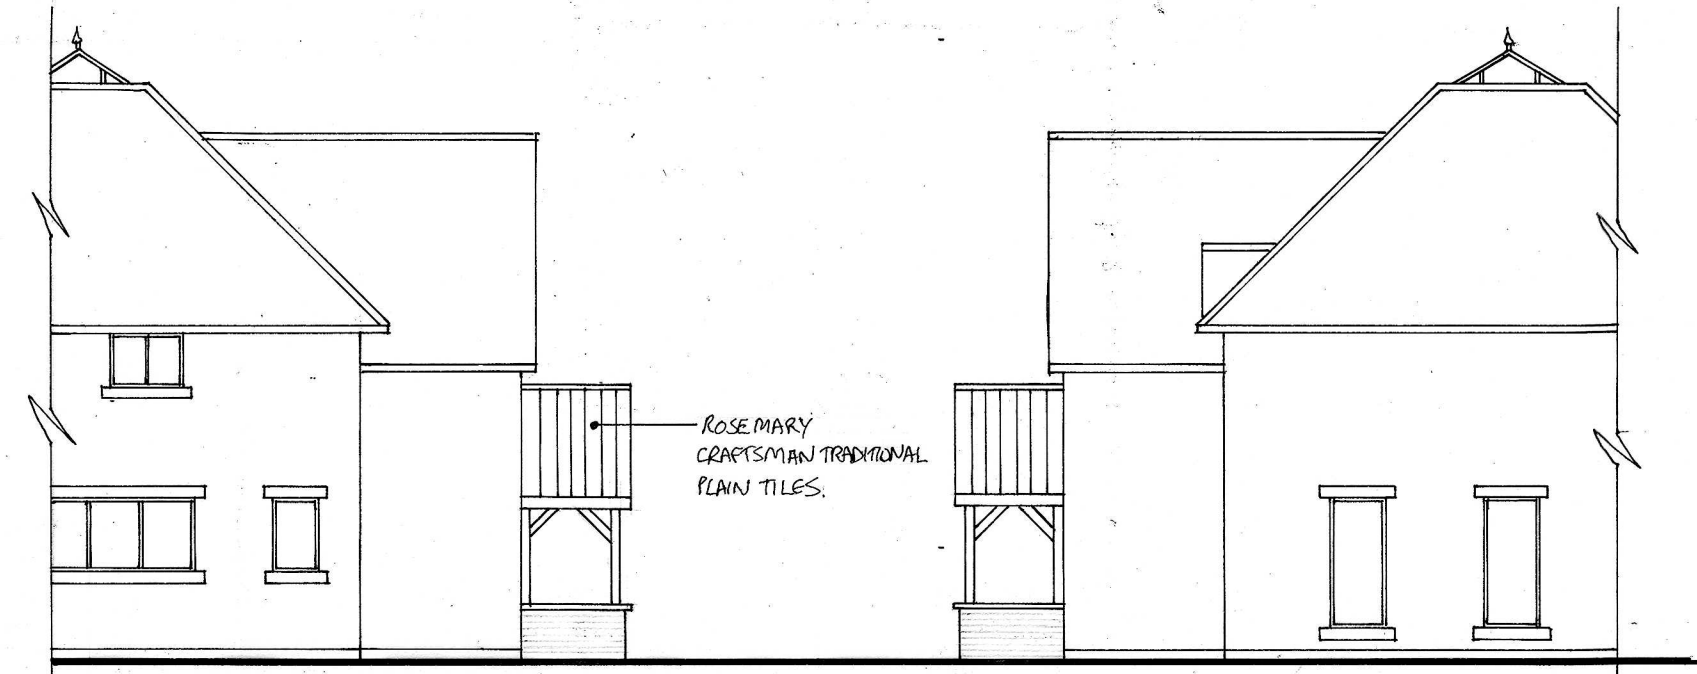


ELEVATION B

ELEVATION C

CLIENT:  
MR. & MRS. G. SZTEJER

PROJECT:  
PROPOSED PORCH  
12 LAMBLEY LANE  
BURTON JOYCE  
NOTTINGHAM

TITLE:  
PROPOSED PLAN AND ELEVATIONS

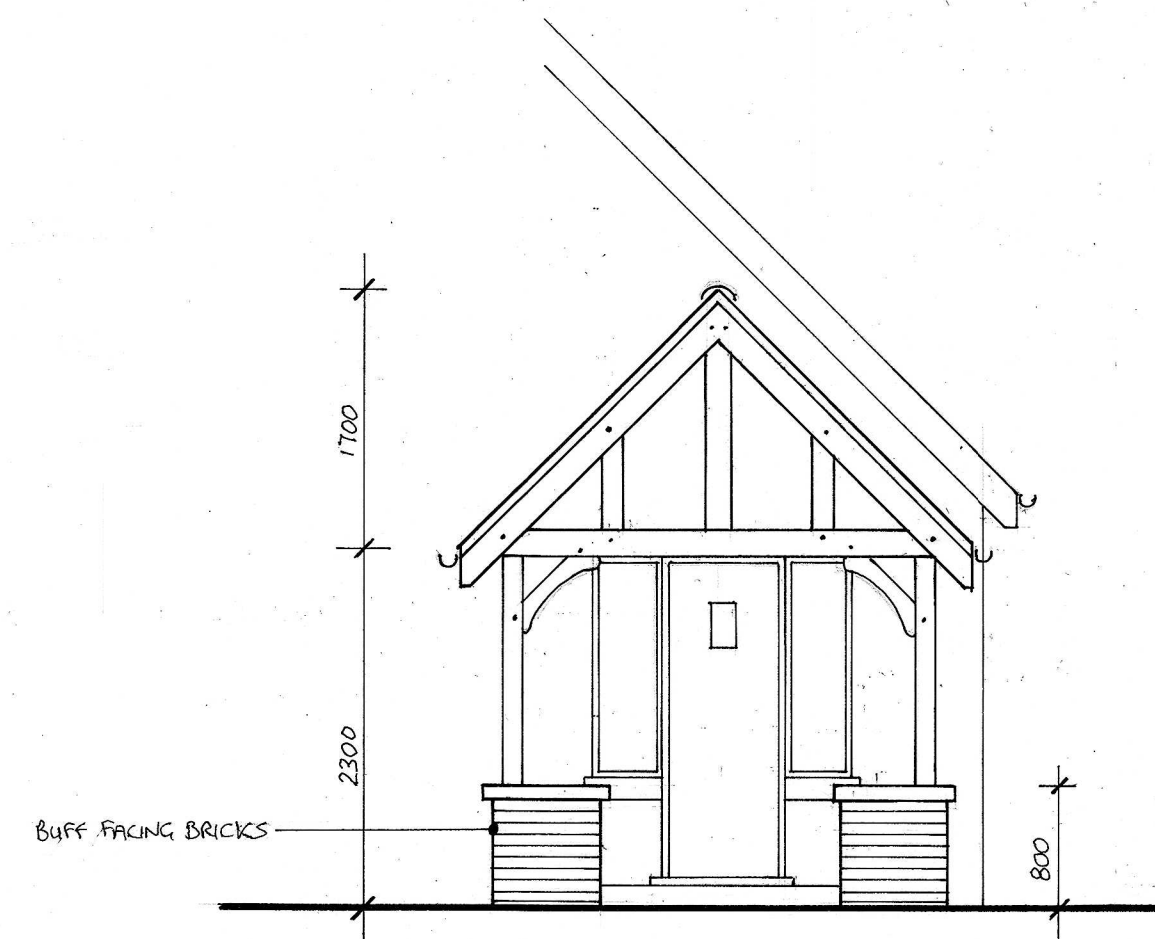

PORCH ELEVATION

SCALE: 1:50 1:100 DATE: FEB 24  
DRAWING NO: PS 2410: 1