


EXISTING

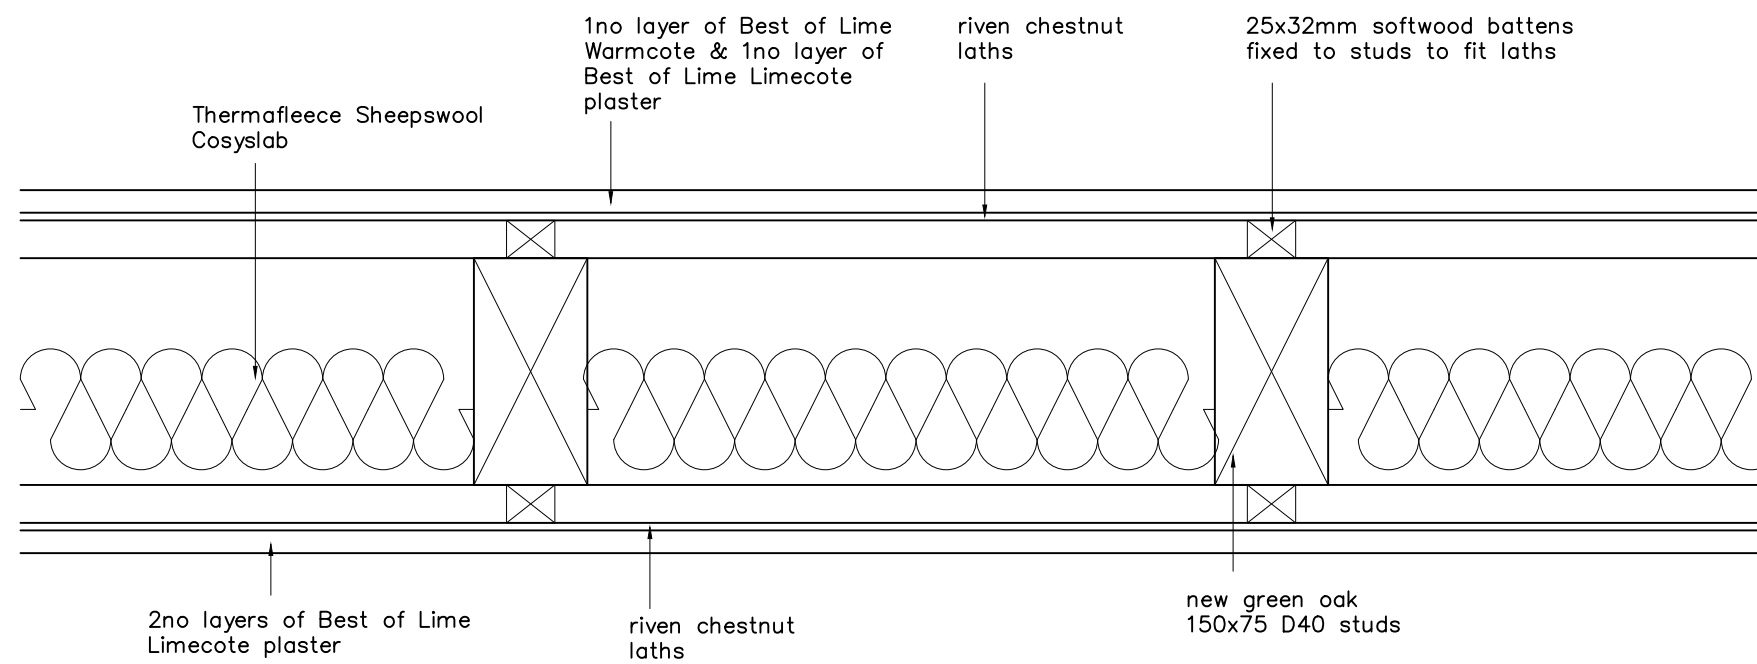

PROPOSED

revision	description	date
----------	-------------	------

Client: **National Trust**

Job Title: **Thorrington Hall**

Drawing Title: **Timber Frame Details**

Scale: 1:5	Drawn By: A3	Date: Dec 2023
Job Number: 6892/21	Drawing Number: 09	Status: Preliminary

whitworth

Chartered Architects & Chartered Building Surveyors
 Unit 12 Park Farm, Fornham St Genevieve, Bury St Edmunds, IP28 6TS
 01284 760421 info@whitworth.co.uk www.whitworth.co.uk

NOTE:
 Do not scale from this drawing except for the purposes of planning. Confirm all dimensions on site. Refer any discrepancies to the Architect before work is put in hand. Read this drawing in conjunction with the relevant sections of the specification, schedule of works and other drawings.

This drawing is copyright of whitworth.