



Existing GF Layout

Scale: 1:50

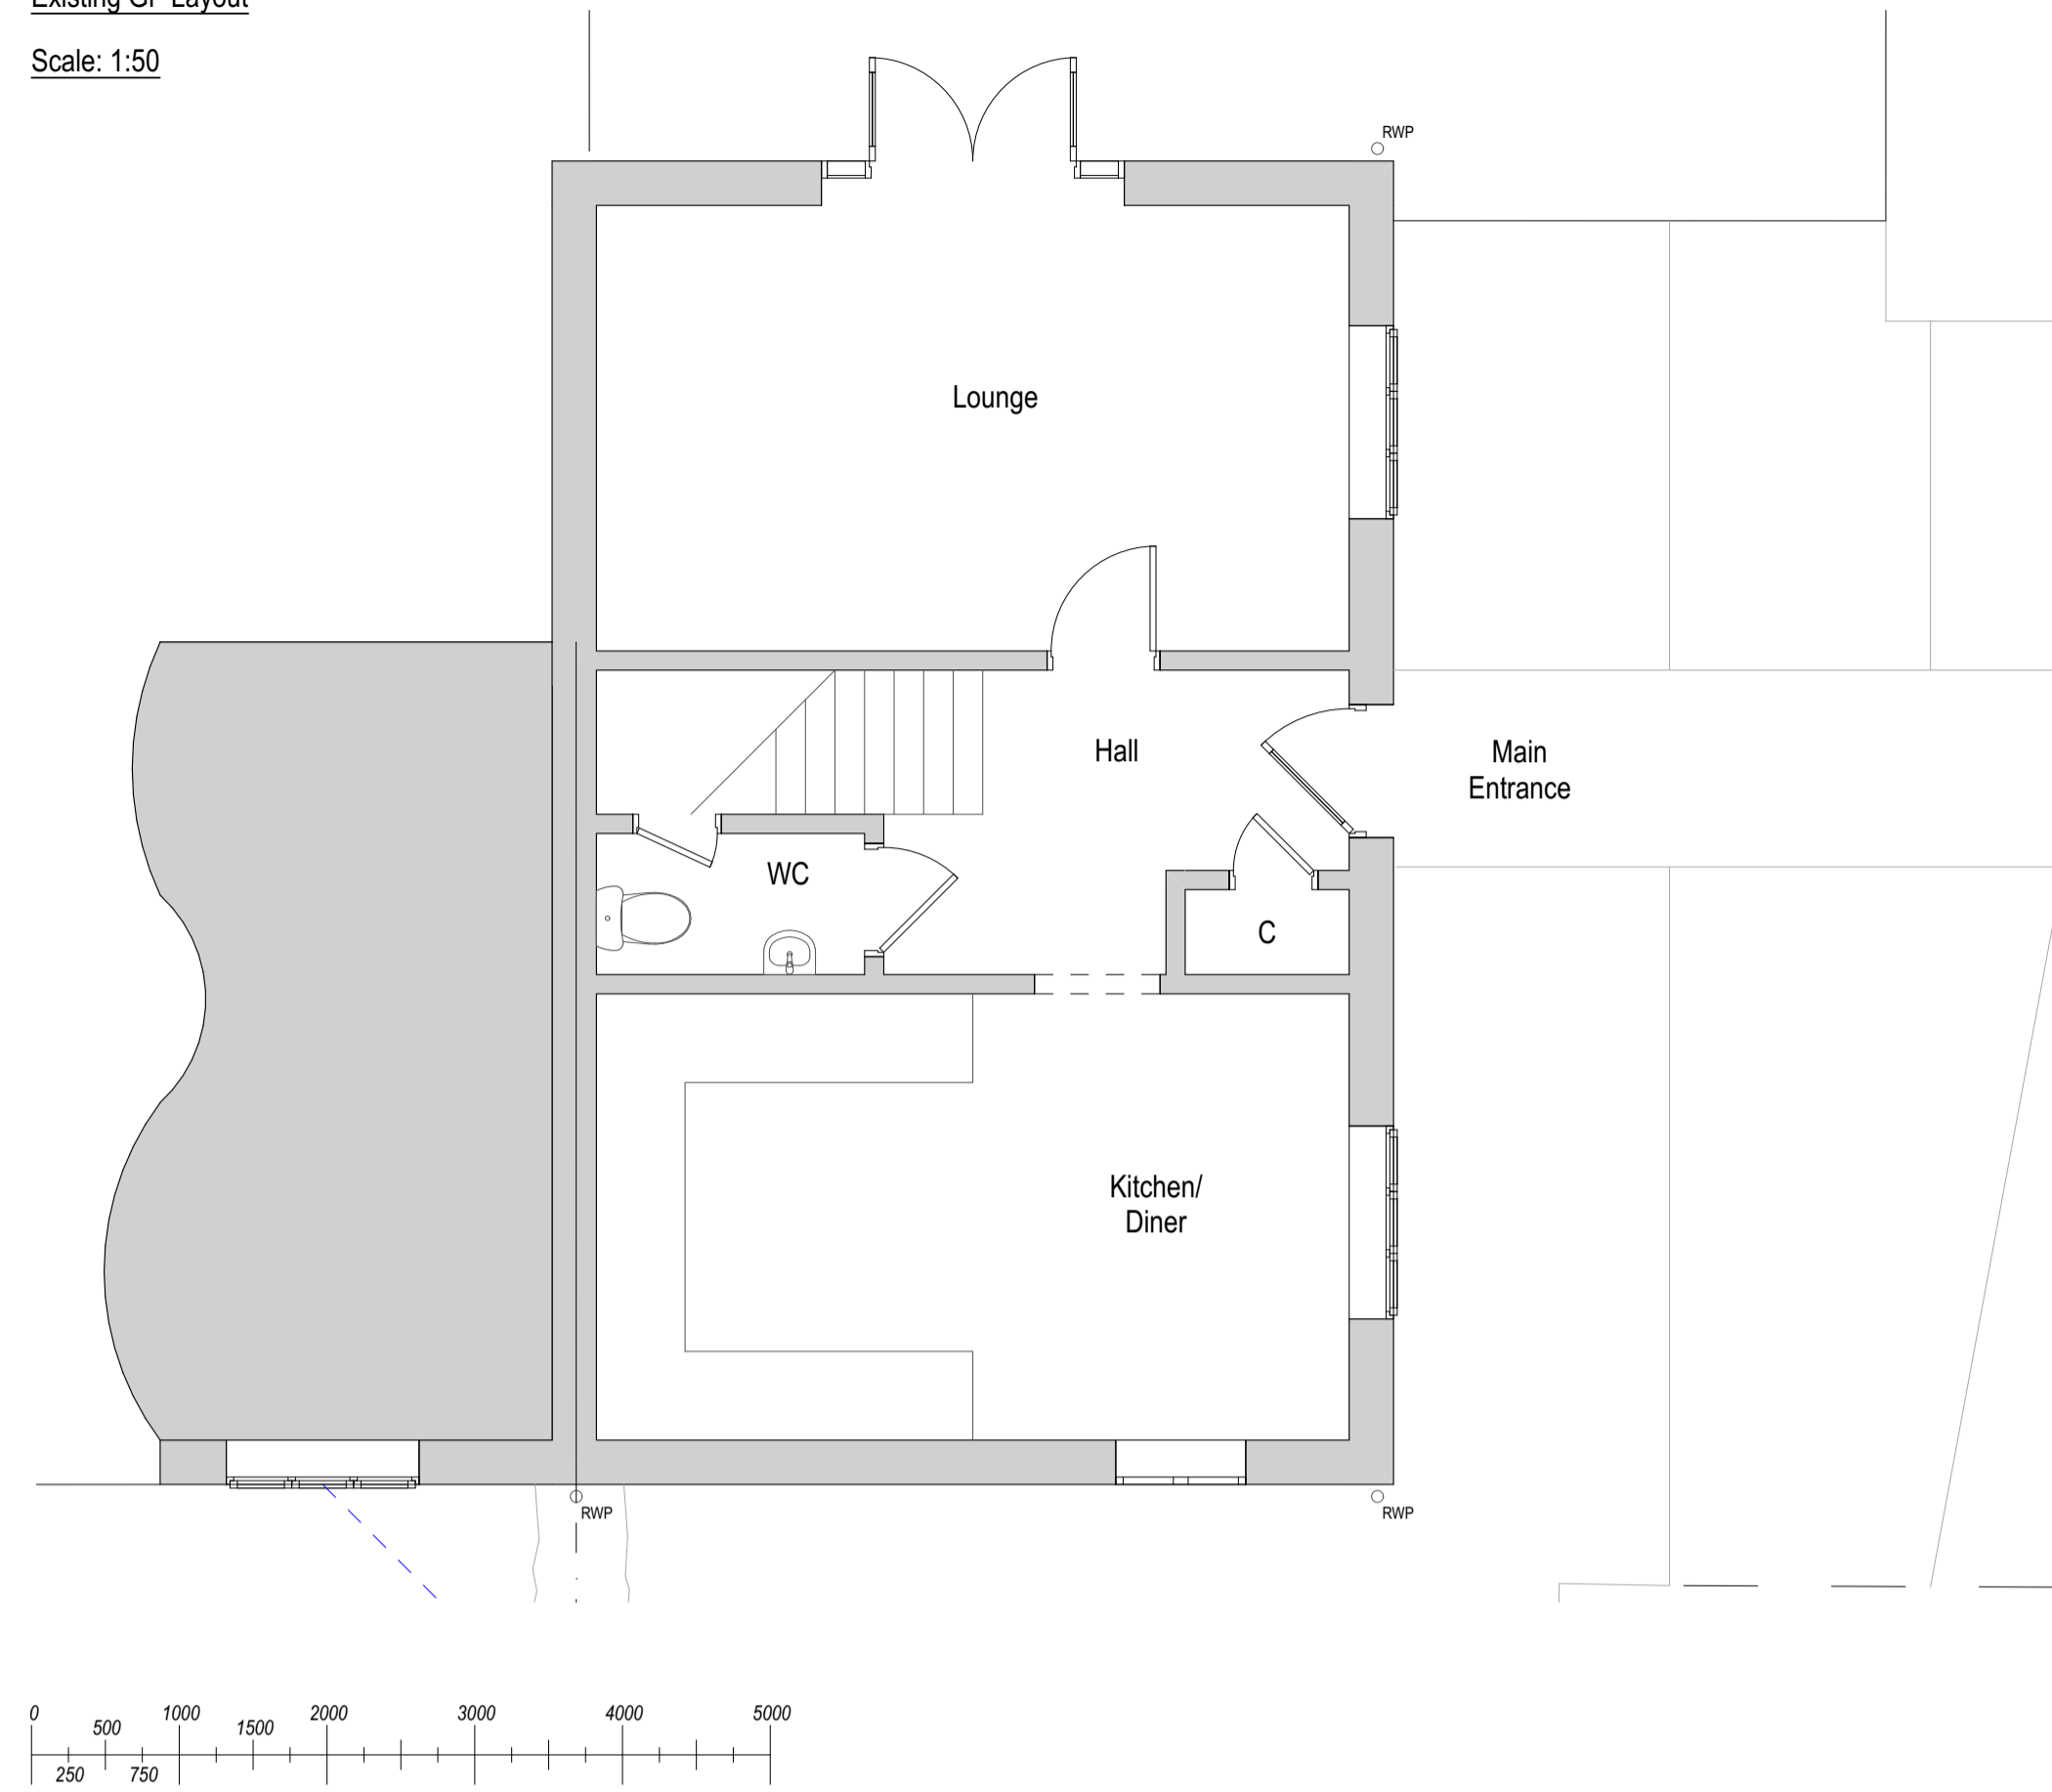

Proposed GF Layout


Scale: 1:50

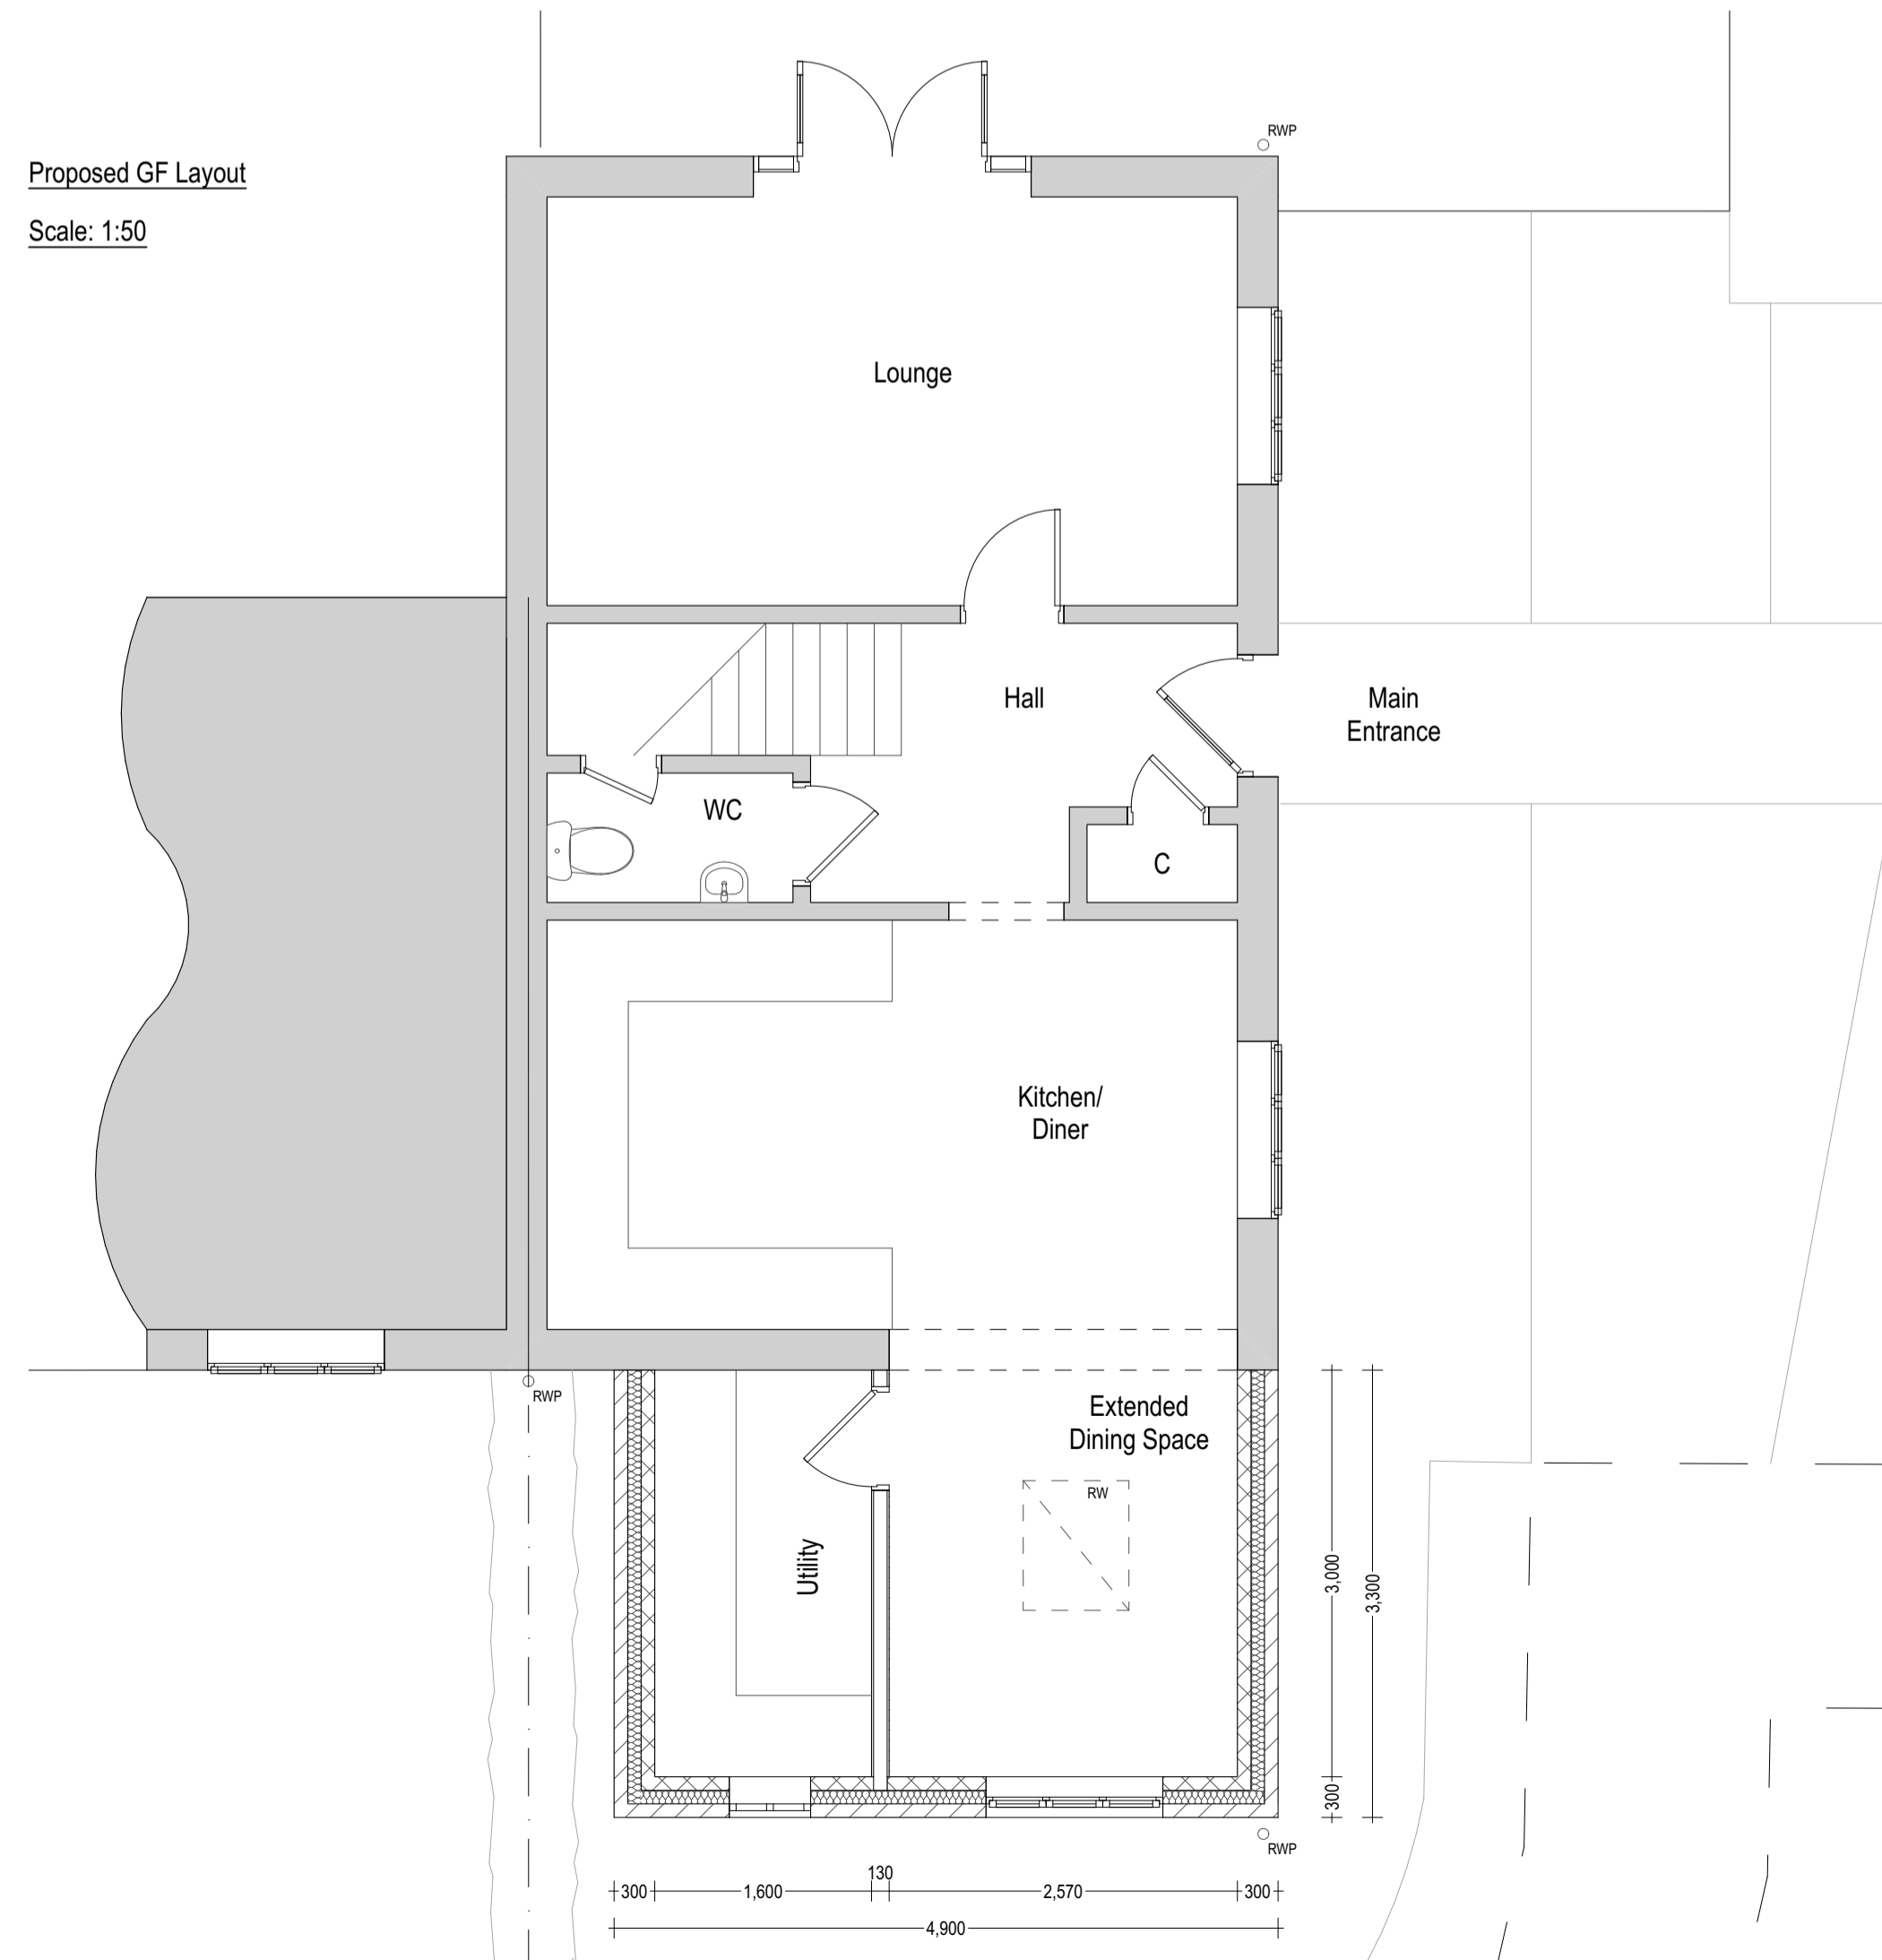

Side



Front

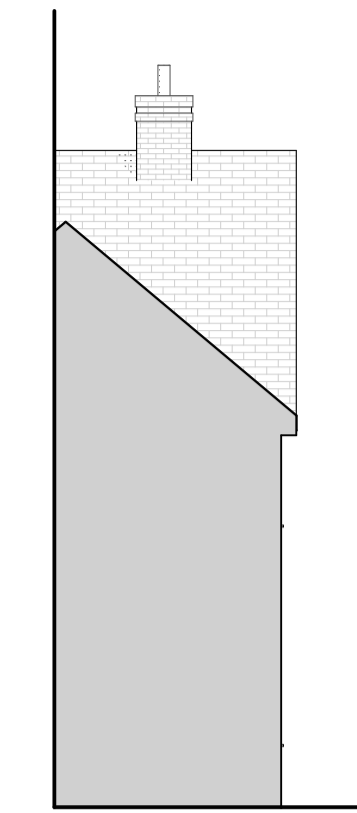

Side

Existing Elevations


Scale: 1:100



Side



Front

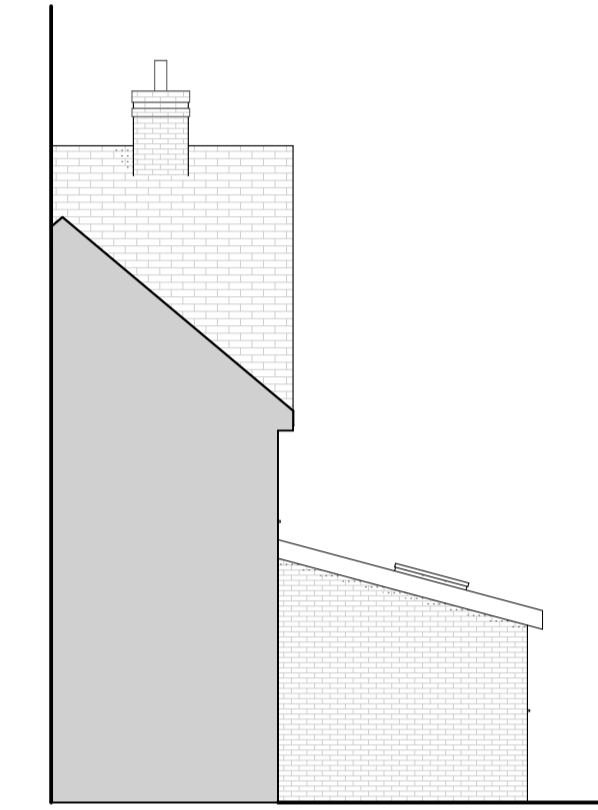


Side

Proposed Elevations

Scale: 1:100


Existing Roof Layout

Scale: 1:100

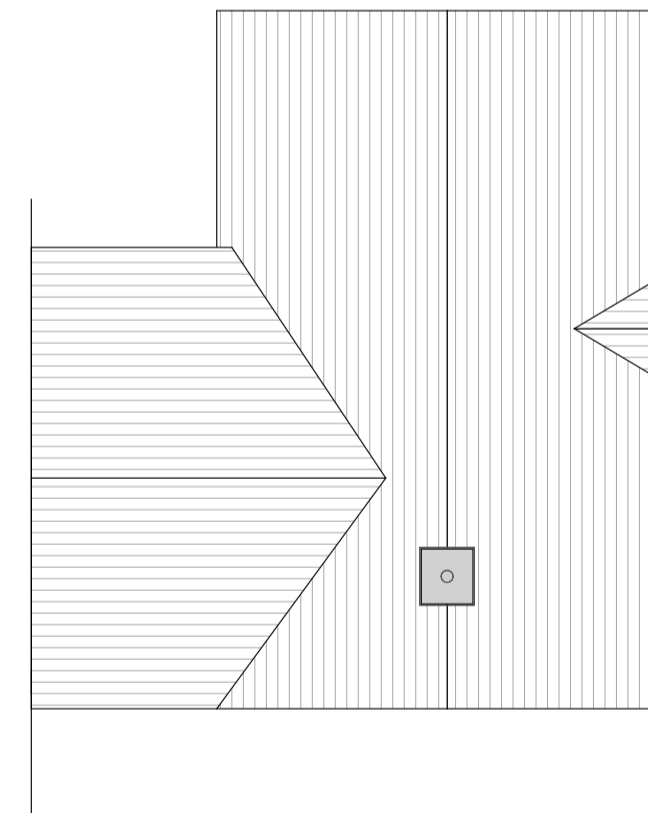



Proposed Roof Layout

Scale: 1:100


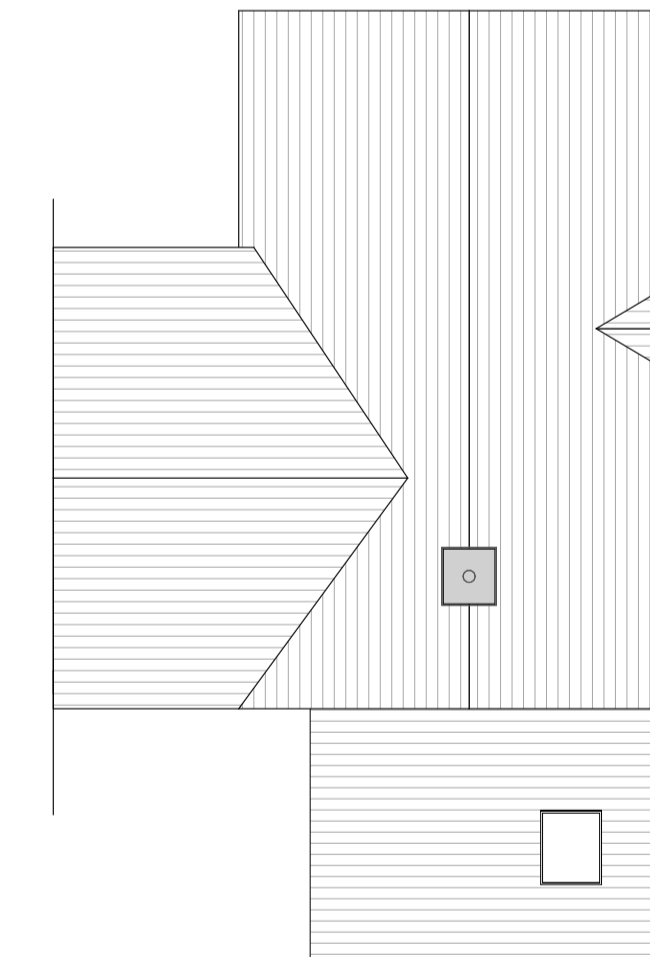


Proposed Roof Layout

Scale: 1:50

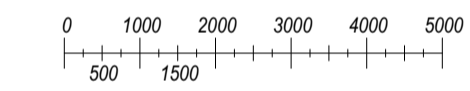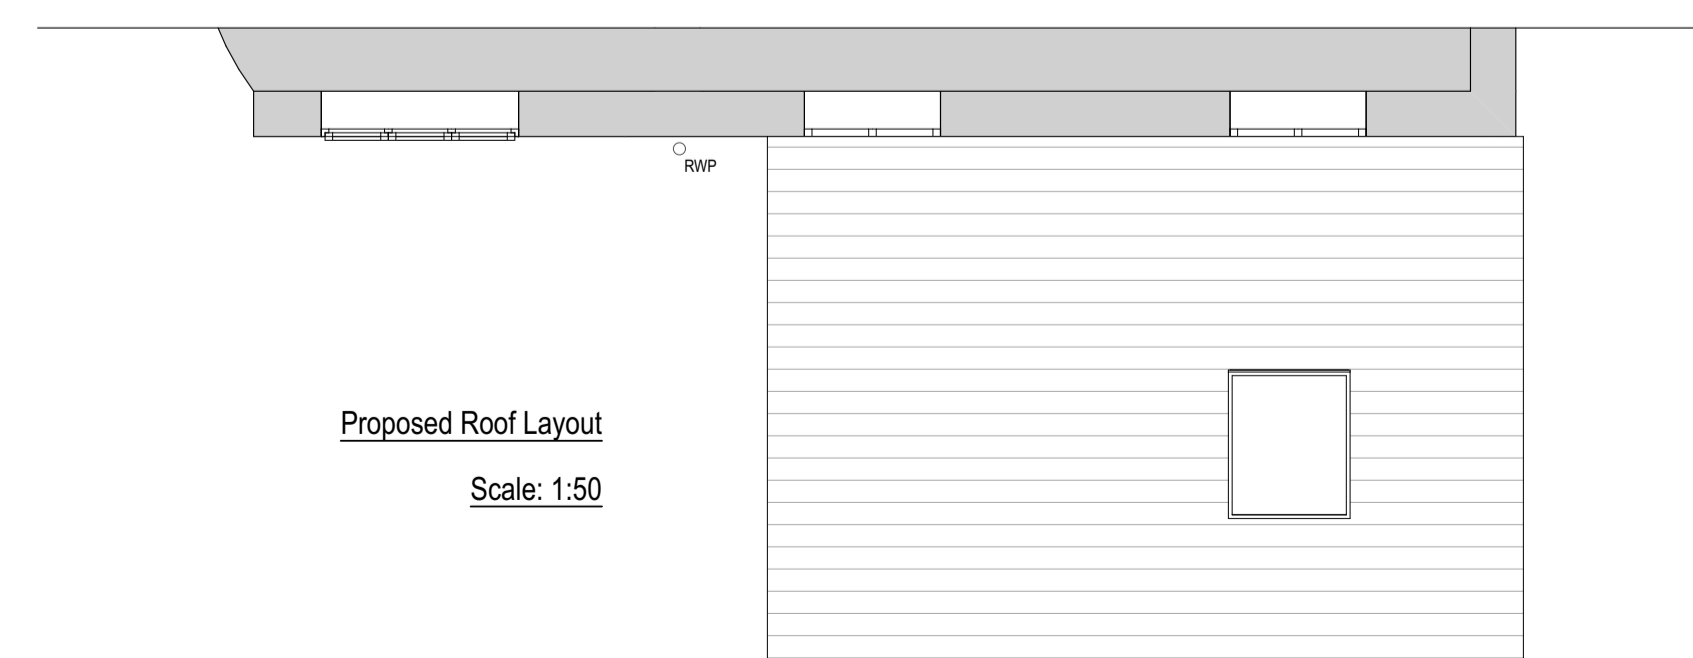


Concept Visual

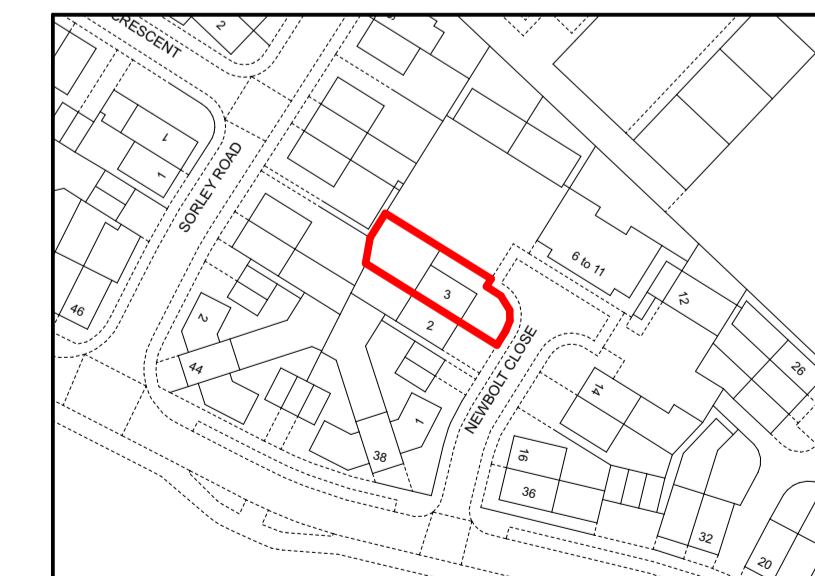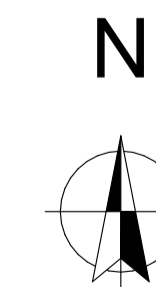

Location Plan

Scale: 1:1250

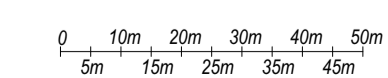

Figured dimensions to be followed, do not scale off this drawing.
 All dimensions and levels to be checked on site by Contractor and site dimensions to be his responsibility.
 Drawing errors and omissions to be reported to the Designer.
 This drawing is to be read in conjunction with all relevant consultants and/or specialist contractors' drawings and documents. Any variations or discrepancies are to be reported to the Designer before works commence.
 This drawing is to be used for the purpose of Planning and Building Control Approval only.

Amendments

No.	Description	Date

VISION
 DESIGN & PLANNING CONSULTANTS
 T: 01473 325701 E: Enquiries@visiondpc.co.uk

Site Location: 3 Newbolt Close
 Stowmarket, Suffolk

Job Title: Single storey extension
 Client: Mr and Mrs Flight

Drawing Name: EXISTING & PROPOSED LAYOUTS AND ELEVATIONS

PLANNING

Drawn by: AL Date: 15.02.24
 Checked by: Date:

Drawing Scale: 1:50, 1:100, 1:1250 At A1 Size

Layout ID: 24-006-PL-01 Status: Revision