


# Location Plan

Site Address: Shute Hill Farm, Access To Shute Hill Farm, Shute, EX13 7PY

Date Produced: 26-Feb-2024

Scale: 1:1250 @A4

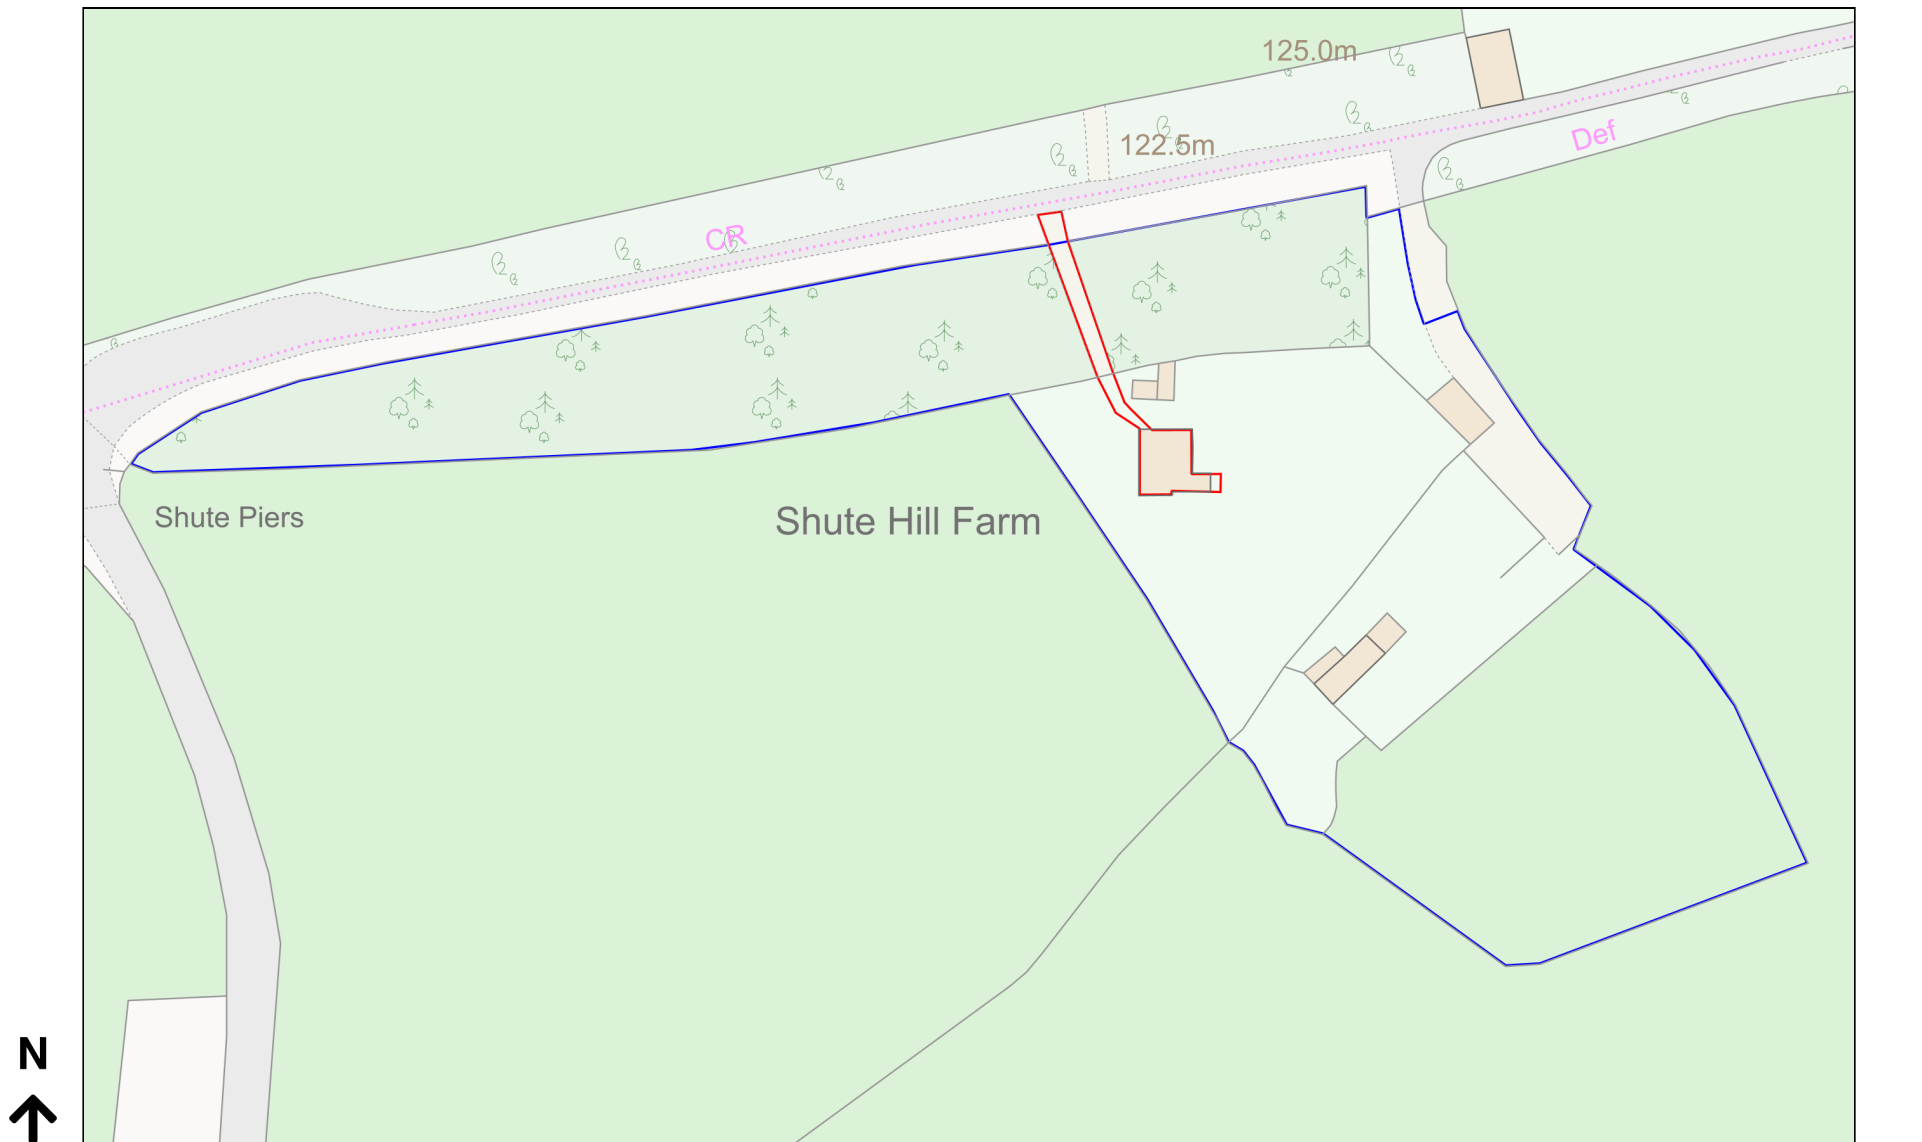

Planning Portal Reference: PP-12818040v2