



THE DESIGN AND LAYOUT IN THIS DRAWING ARE THE COPYRIGHT OF CAD ARCHITECTS LTD. AND MAY NOT BE AMENDED OR ADAPTED FOR ANY PURPOSE WITHOUT THE EXPRESS WRITTEN APPROVAL OF CAD ARCHITECTS LTD.
 THE DRAWING IS TO BE USED SOLELY FOR THE INTENDED PURPOSE AND THE ARCHITECT ACCEPTS NO RESPONSIBILITY FOR ANY ERRORS OR OMISSIONS ARISING THROUGH UNAUTHORISED USE.
 CONTRACTORS MUST CHECK ALL DIMENSIONS ON SITE. ONLY FIGURED DIMENSIONS ARE TO BE WORKED FROM FOR SITE WORK. TAKE SITE DIMENSIONS FOR ALL FABRICATION WORK. REFER ALL DISCREPANCIES AND REQUIREMENTS FOR ADDITIONAL INFORMATION TO THE ARCHITECT FOR CLARIFICATION OF INSTRUCTION BEFORE PUTTING WORK IN HAND.

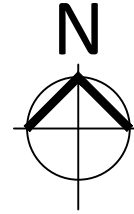

Drawing Scale 1:1250
 0 25 50m

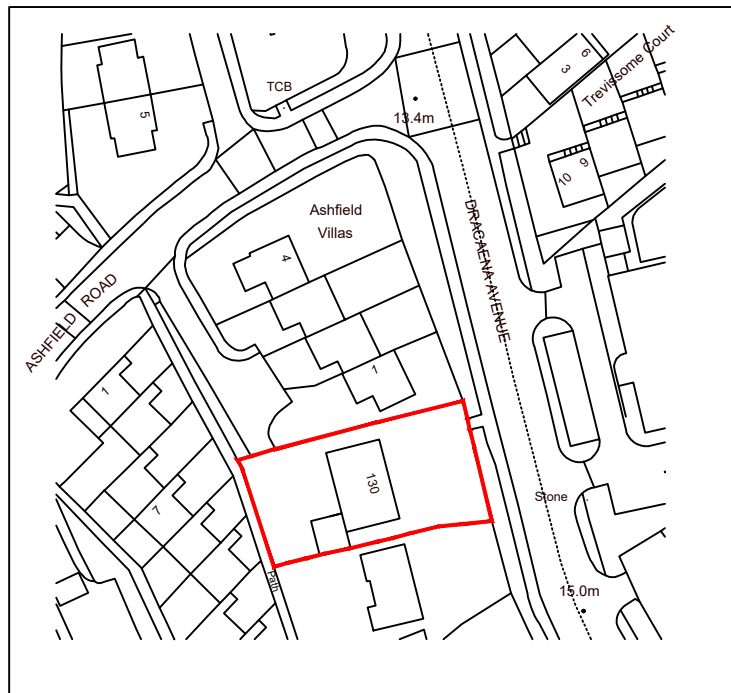

01 LOCATION PLAN

REF 3182-3-001
 SCALE 1:1250

TITLE
 New Dwelling
 130 Draceana Avenue, Falmouth, TR11 2ER
 CLIENT
 David Hemlock
 DETAIL
 Location Plan

AUTHOR
 GE
 DATE
 JUNE 2023
 SCALE
 1:1250 @ A3
 CHECKED

REV	DESCRIPTION	DATE	INS
-----	-------------	------	-----

CAD ARCHITECTS

CAD ARCHITECTS LTD COURTLEIGH HOUSE, 74-75 LEMON STREET, TRURO, CORNWALL, TR1 2PN
 CALL: 01872 630 040 MAIL: studio@cadarchitects.co.uk WEB: www.cadarchitects.co.uk

STATUS PLANNING	DRAWING No. 3182-3-001
---------------------------	----------------------------------

REVISION
