


**PLANNING**

- GENERAL NOTES
1. No dimensions to be scaled from this drawing
  2. Any discrepancies found between this drawing and other documents should be referred immediately to the consultants
  3. This drawing should be removed from currency immediately a revised version is issued
  4. This drawing is copyright.
  5. All dimensions in mm's.

- Dimensioning -
1. IMPORTANT - All dimensions taken from finished face unless otherwise stated, if in doubt confirm before proceeding.
  2. Dimensions followed by [ ref ] indicates reference dim, these should be used as check dims only and not as the primary source for setting out.
  3. Dimensions followed by [ s/o ] indicates dim of structural opening.
  4. Dimensions followed by [ site ] indicates dims subject to site conditions.

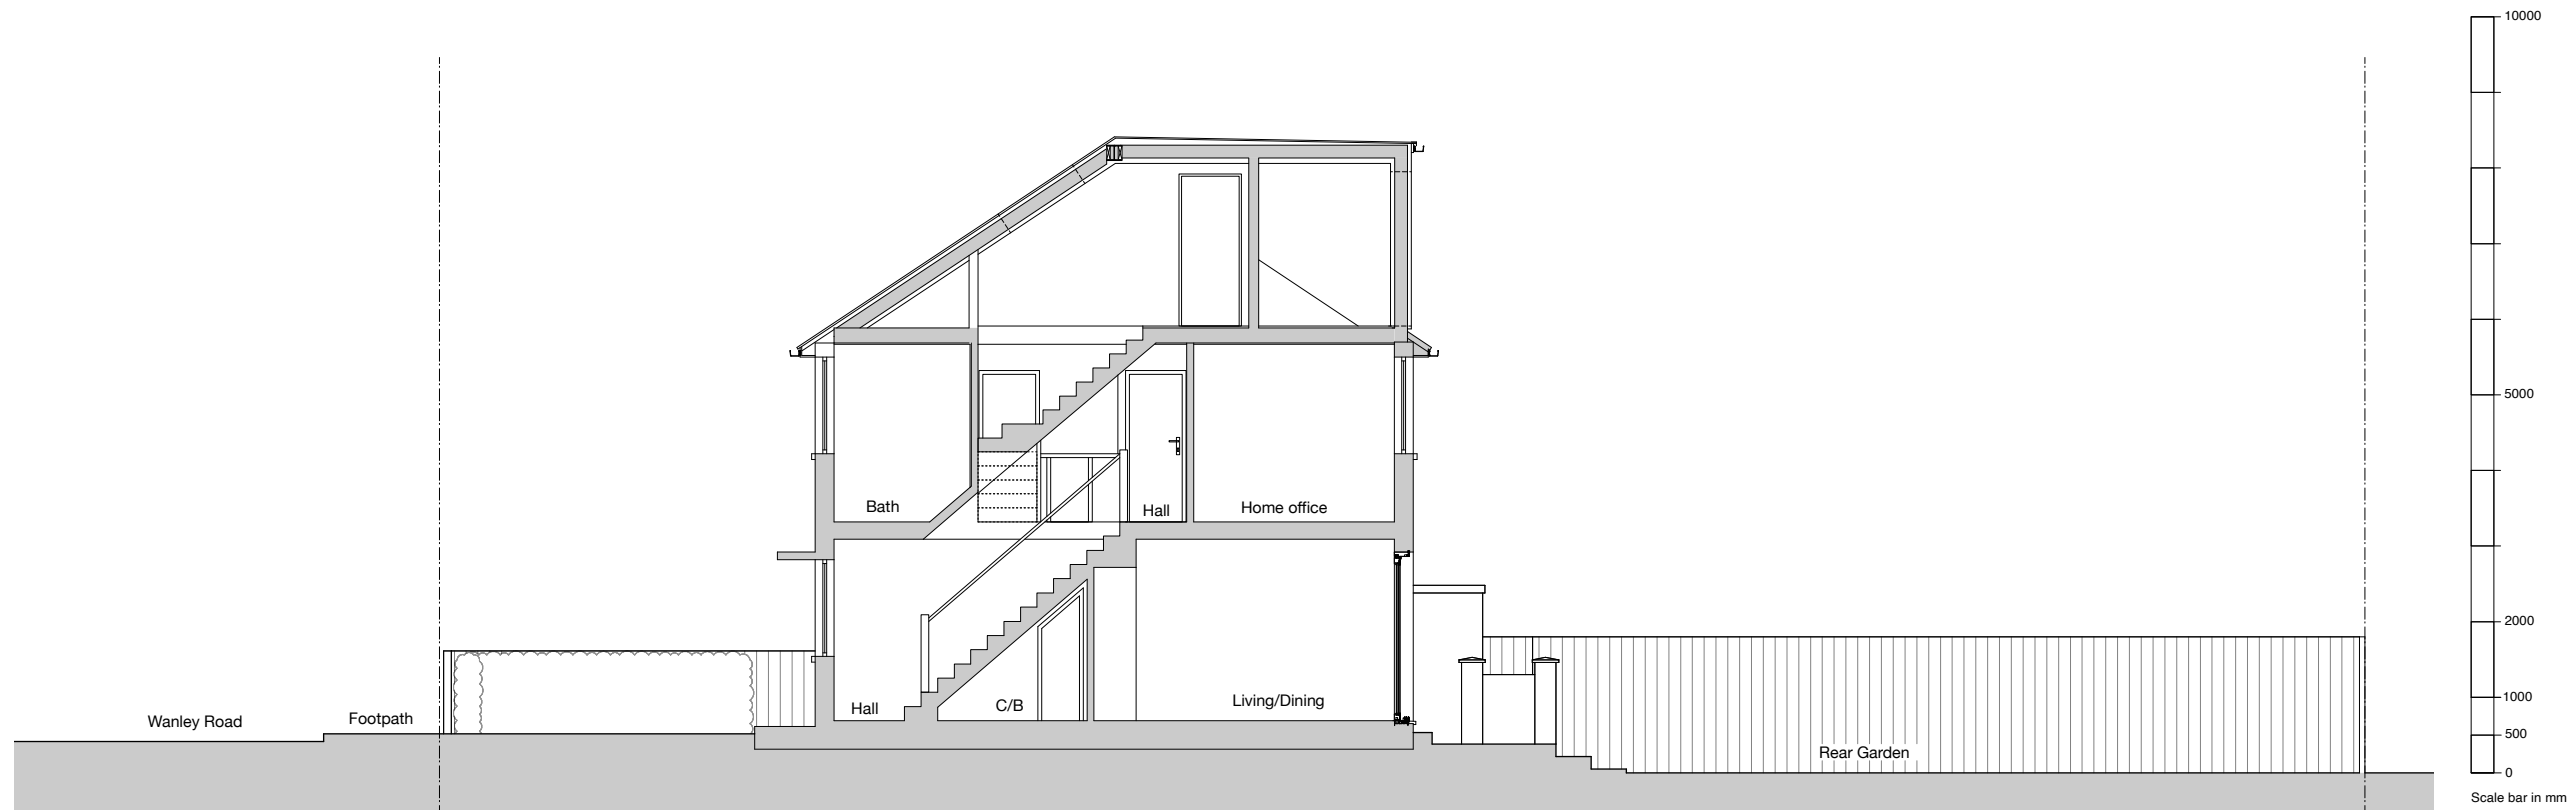

**CROSS SECTION A-A**

Scale 1:100 @ A3

REV	DESCRIPTION	DATE	NAME
PL2	ISSUED FOR PLANNING	29/09/23	TD
PL1	ISSUED FOR PLANNING	28/06/23	TD
IF2	ISSUED FOR INFORMATION	27/06/23	TD
IF1	ISSUED FOR INFORMATION	15/06/23	TD

**denhofdesign**  
 Architectural services | Passivhaus Design  
 Garden flat 1/53 Norwood High Street  
 London SE27 9TB  
 t - 077 8899 3396  
 e - info@denhof-design.com

PROJECT TITLE  
**9 WANLEY ROAD  
 LONDON  
 SE5 8AT**

DRAWN	TD	SCALE	1:100 @ A3 1:50 @ A1
DATE	07/06/23		

DRAWING TITLE  
**PROPOSED CROSS SECTION**

JOB NO	DRAWING NO	REV
2307	01.003	PL2