


Rev B 12.10.22 Dimns added
 Rev A 06.05.22 B Regs issue
 Amendments

bpm Architectural Services Ltd.

client	Vijeyaratnam Thivakaran
project	1A to 2B Whitthawk Road Brighton East Sussex BN2 5FA
project ref:	2615 Drawing No. GR 01
drawing title	Green Roof details - planning
drawn by	J Boys
date	Oct 22 scale 1:50@ A2
	www.bpmnet.co.uk info@bpmnet.co.uk

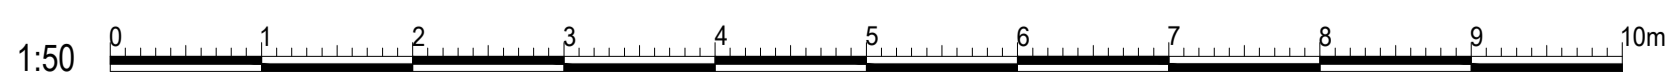

Do not scale off drawing, check all goods materials workmanship to all dimensions on site before all conform with current building regs work is commenced BSS and COP's