


Schedule of Accommodation

- D1 = 2 bed 4 person unit (90 sqm)
- D2 = 2 bed 4 person unit (85 sqm)
- D3 = 1 bed 2 person unit (58 sqm)

Communal Area

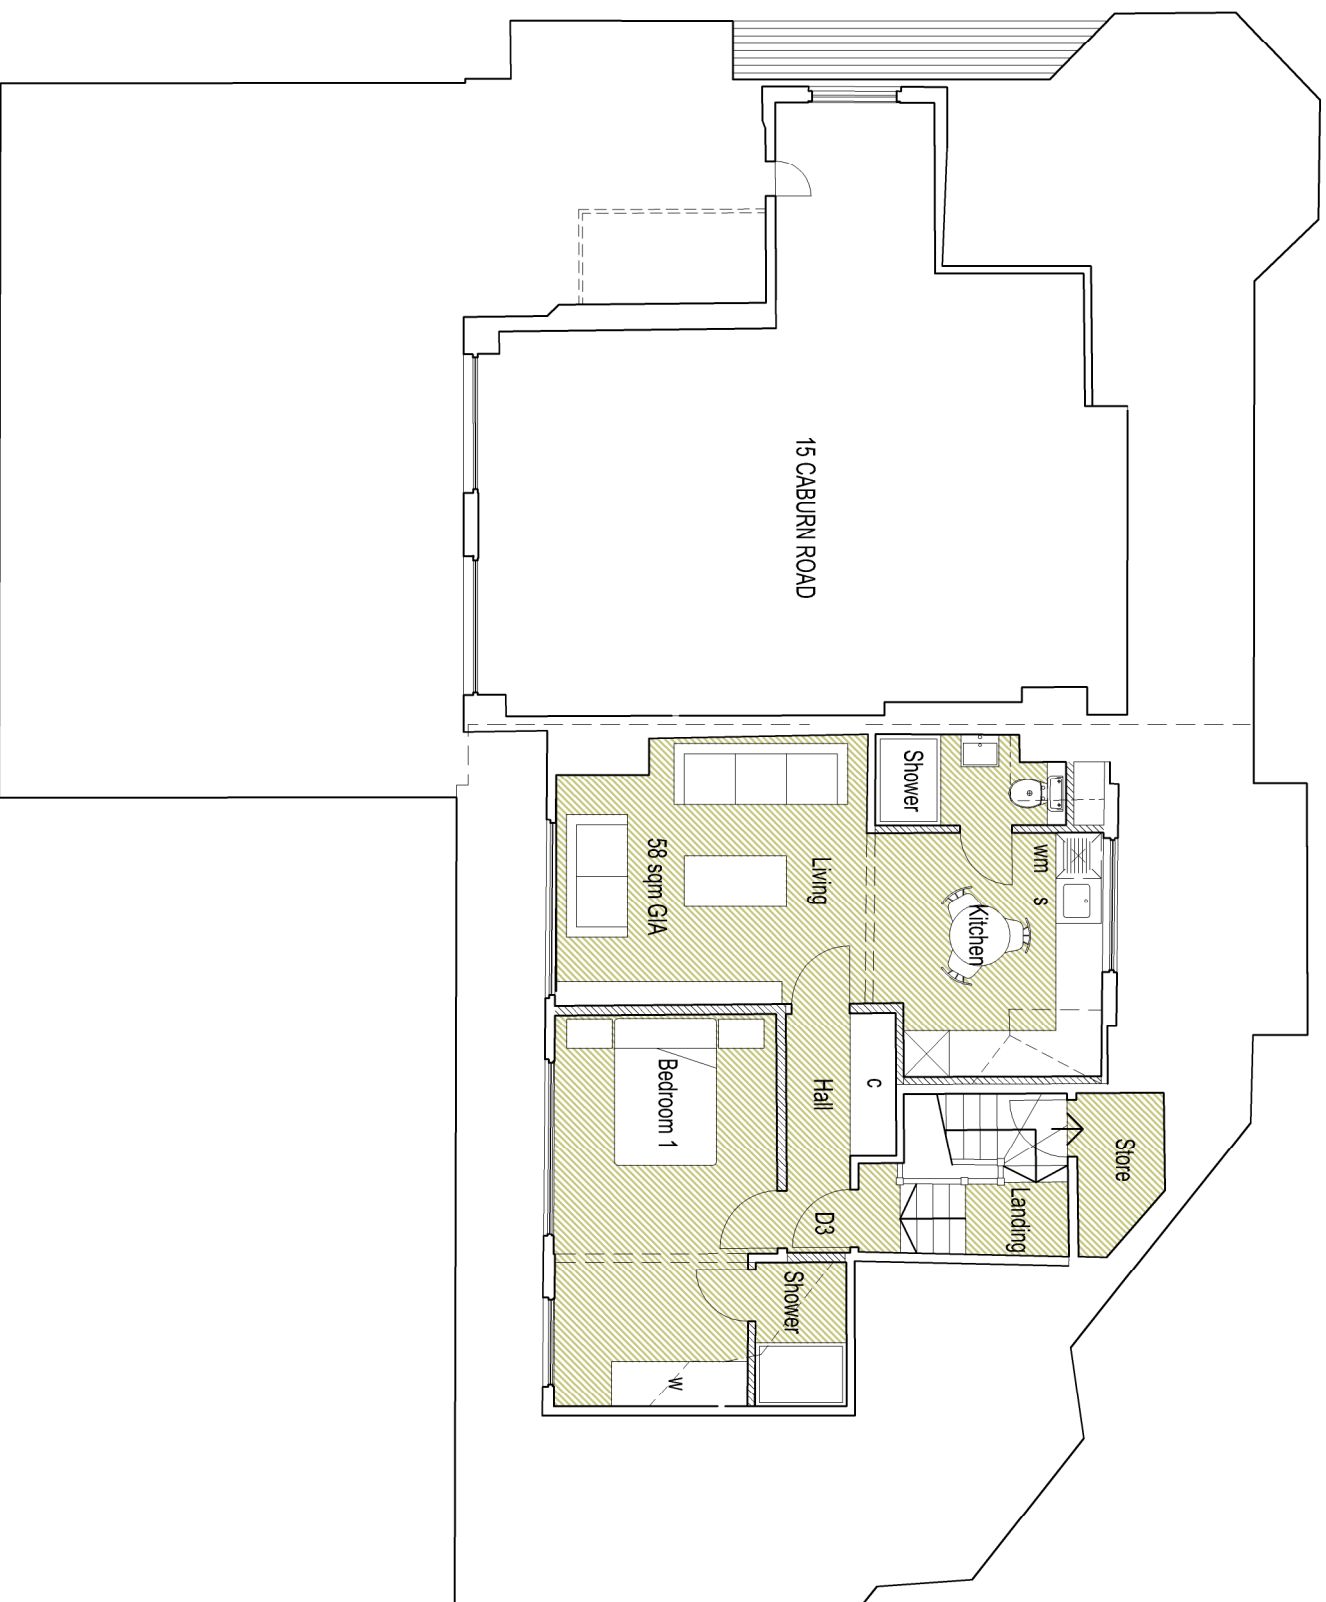

# Draft planning issue

rev.	date

These drawings should be approved by local Authority  
No dimensions to be scaled from this drawing. All dimensions to be checked on site. This drawing is copyright and should not be reproduced without the permission of the Architects.

client **T&L Investments**

project **203 Dyke Road  
Have**

drawing **Proposed floor plan**

scale	1:100@A3	date	December 2023

24 St Johns Road, Have  
East Sussex, BN3 2TB  
email: info@turnerhicks.co.uk  
tel: 01273 203230

**Turner Associates**  
Architects and Planning Consultants

TA 1516 / 13 rev.

