


Schedule of Accommodation

Second Floor

4 No. Room with En-Suite

- Key
- En-Suite includes WC, basin & shower.
  - Communal Area

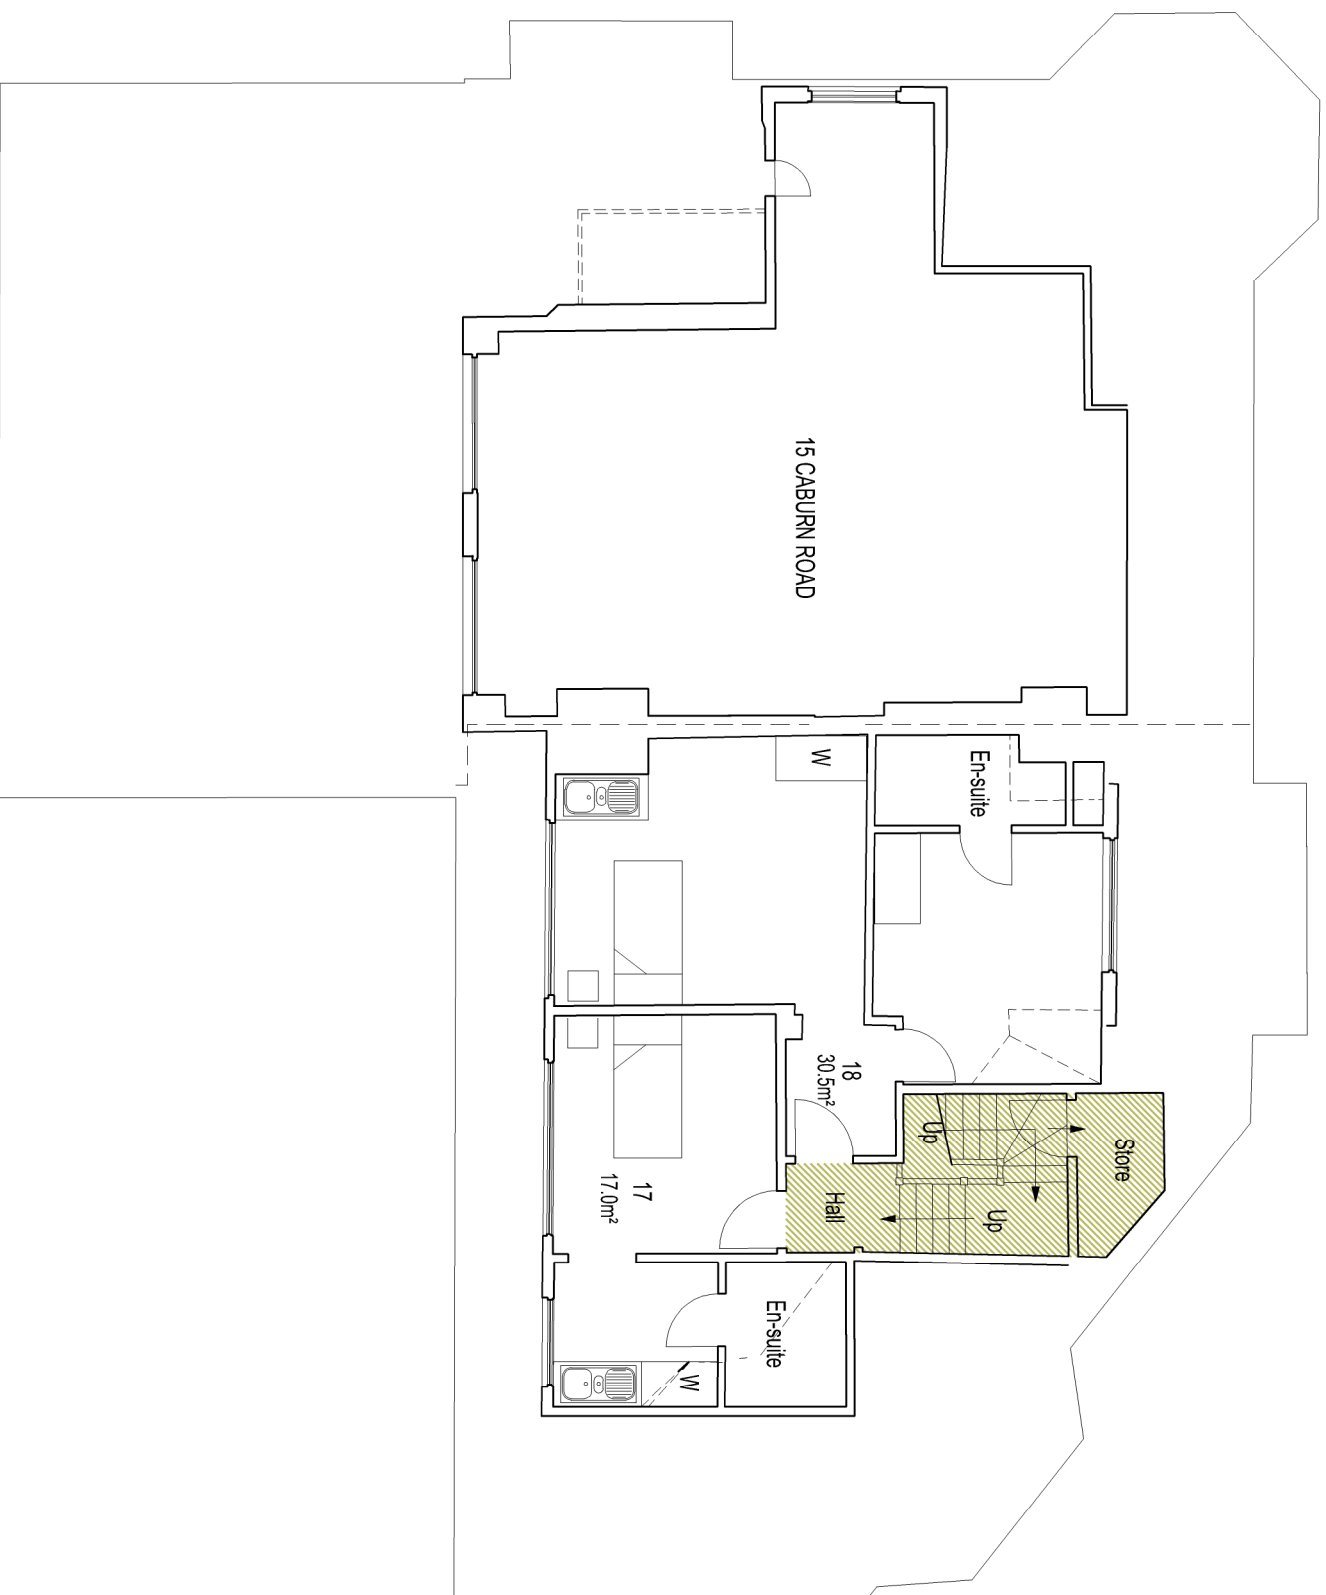

# Planning issue

rev.	date

These drawings should be approved by local Authority  
No dimensions to be scaled from this drawing. All dimensions to be checked on site. This drawing is copyright and should not be reproduced without the permission of the Architects.

client **T&L Investments**

project **203 Dyke Road  
Hove**

drawing **Existing floor plans**

scale **1:100@A3** date **December 2023** drawn

24 St Johns Road, Hove tel: 01273 202230  
East Sussex, BN3 2TB email: info@turnerhicks.co.uk



**Turner Associates**  
Architects and Planning Consultants  
TA 1516 / 05 rev.

