


Schedule of Accommodation

- D1 = 2 bed 4 person unit (90 sqm)
- D2 = 2 bed 4 person unit (85 sqm)
- D3 = 1 bed 2 person unit (58 sqm)

Communal Area

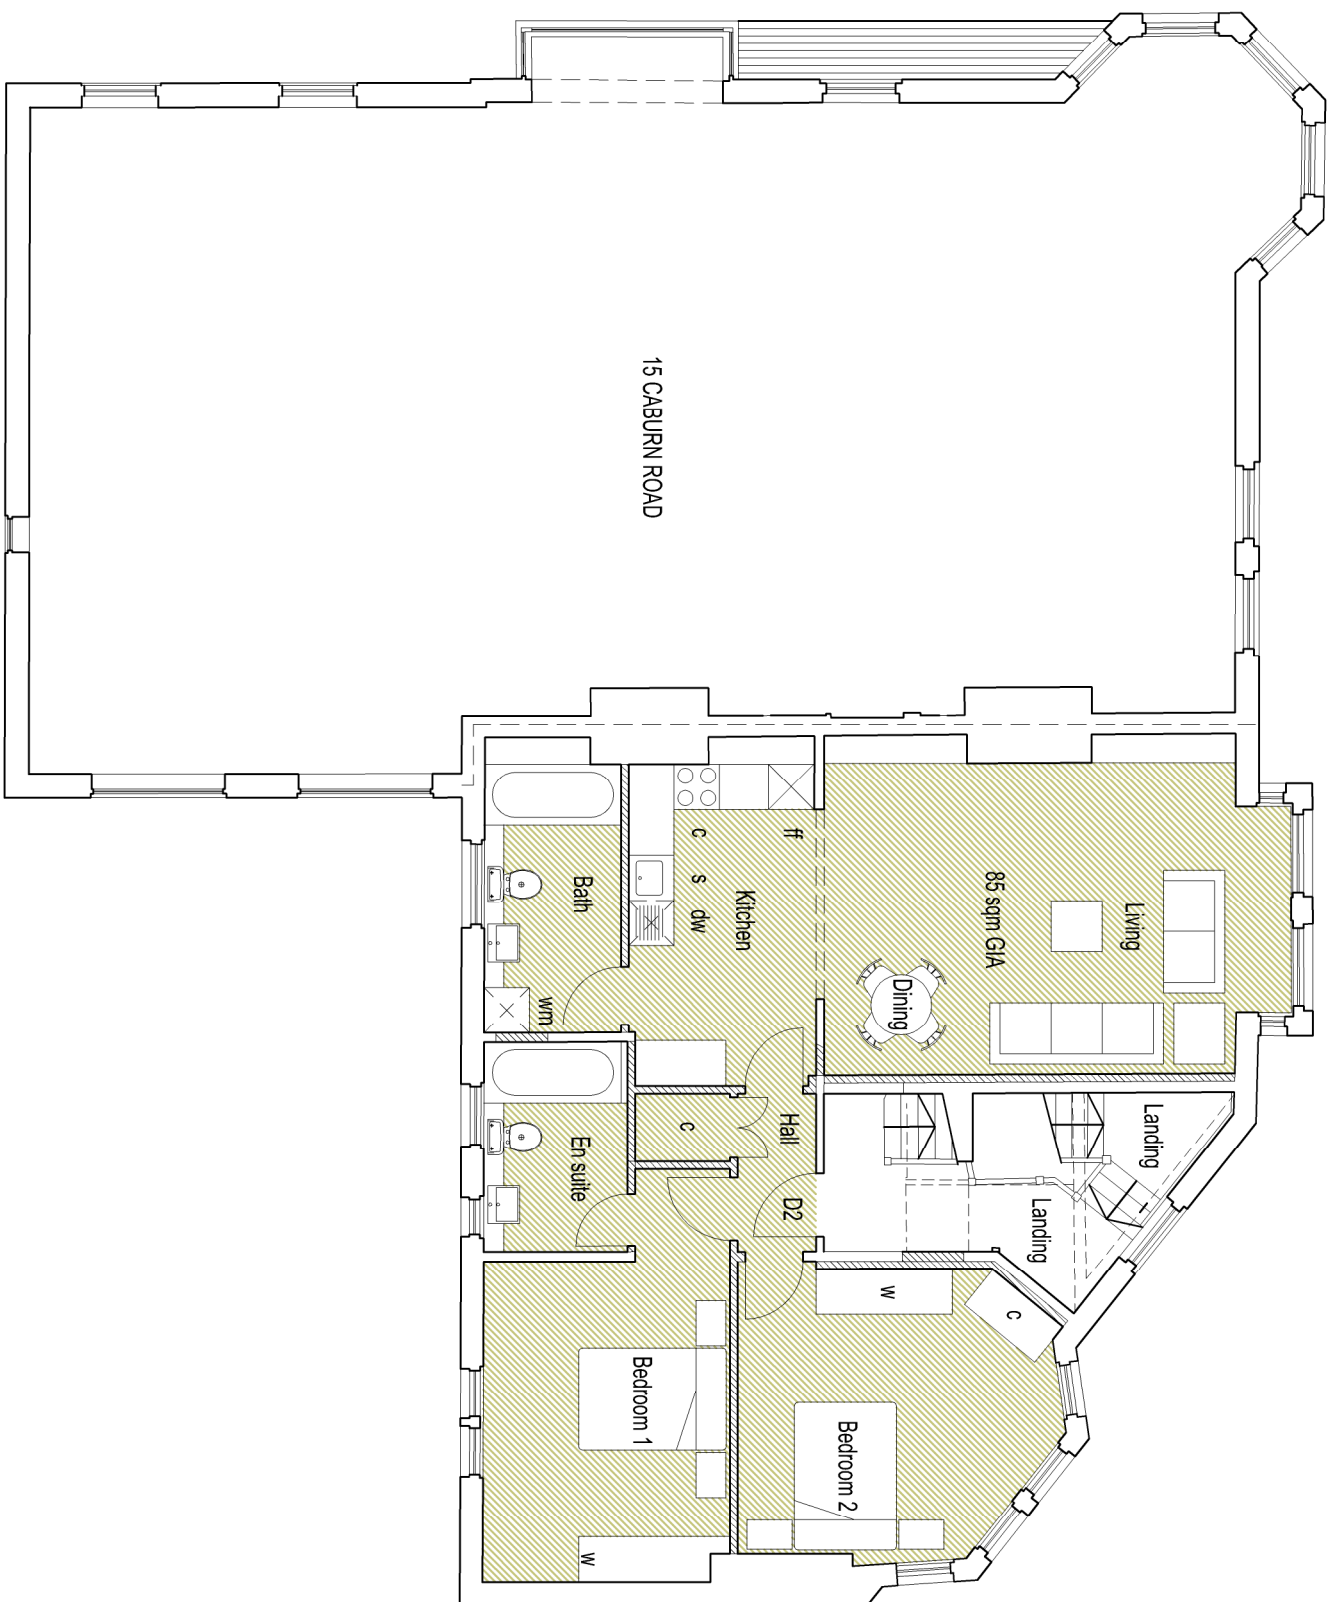

Draft planning issue

rev.	date	drawn

These drawings should be approved by local Authority. No dimensions to be scaled from this drawing. All dimensions to be checked on site. This drawing is copyright and should not be reproduced without the permission of the Architects.

client **T&L Investments**

project **203 Dyke Road
Hove**

drawing **Proposed floor plan**

scale	date
1:100@A3	December 2023

24 St Johns Road, Hove
East Sussex, BN3 2TB
tel: 01273 203230
email: info@turnerassociates.co.uk

Turner Associates
Architects and Planning Consultants

TA 1516 / 12 rev.

