




Schedule of Accommodation

First Floor

- 8 No. Room with En-Suite
- 2 No. Kitchen / Dining

Key
En-Suite includes WC, basin & shower.

 Communal Area

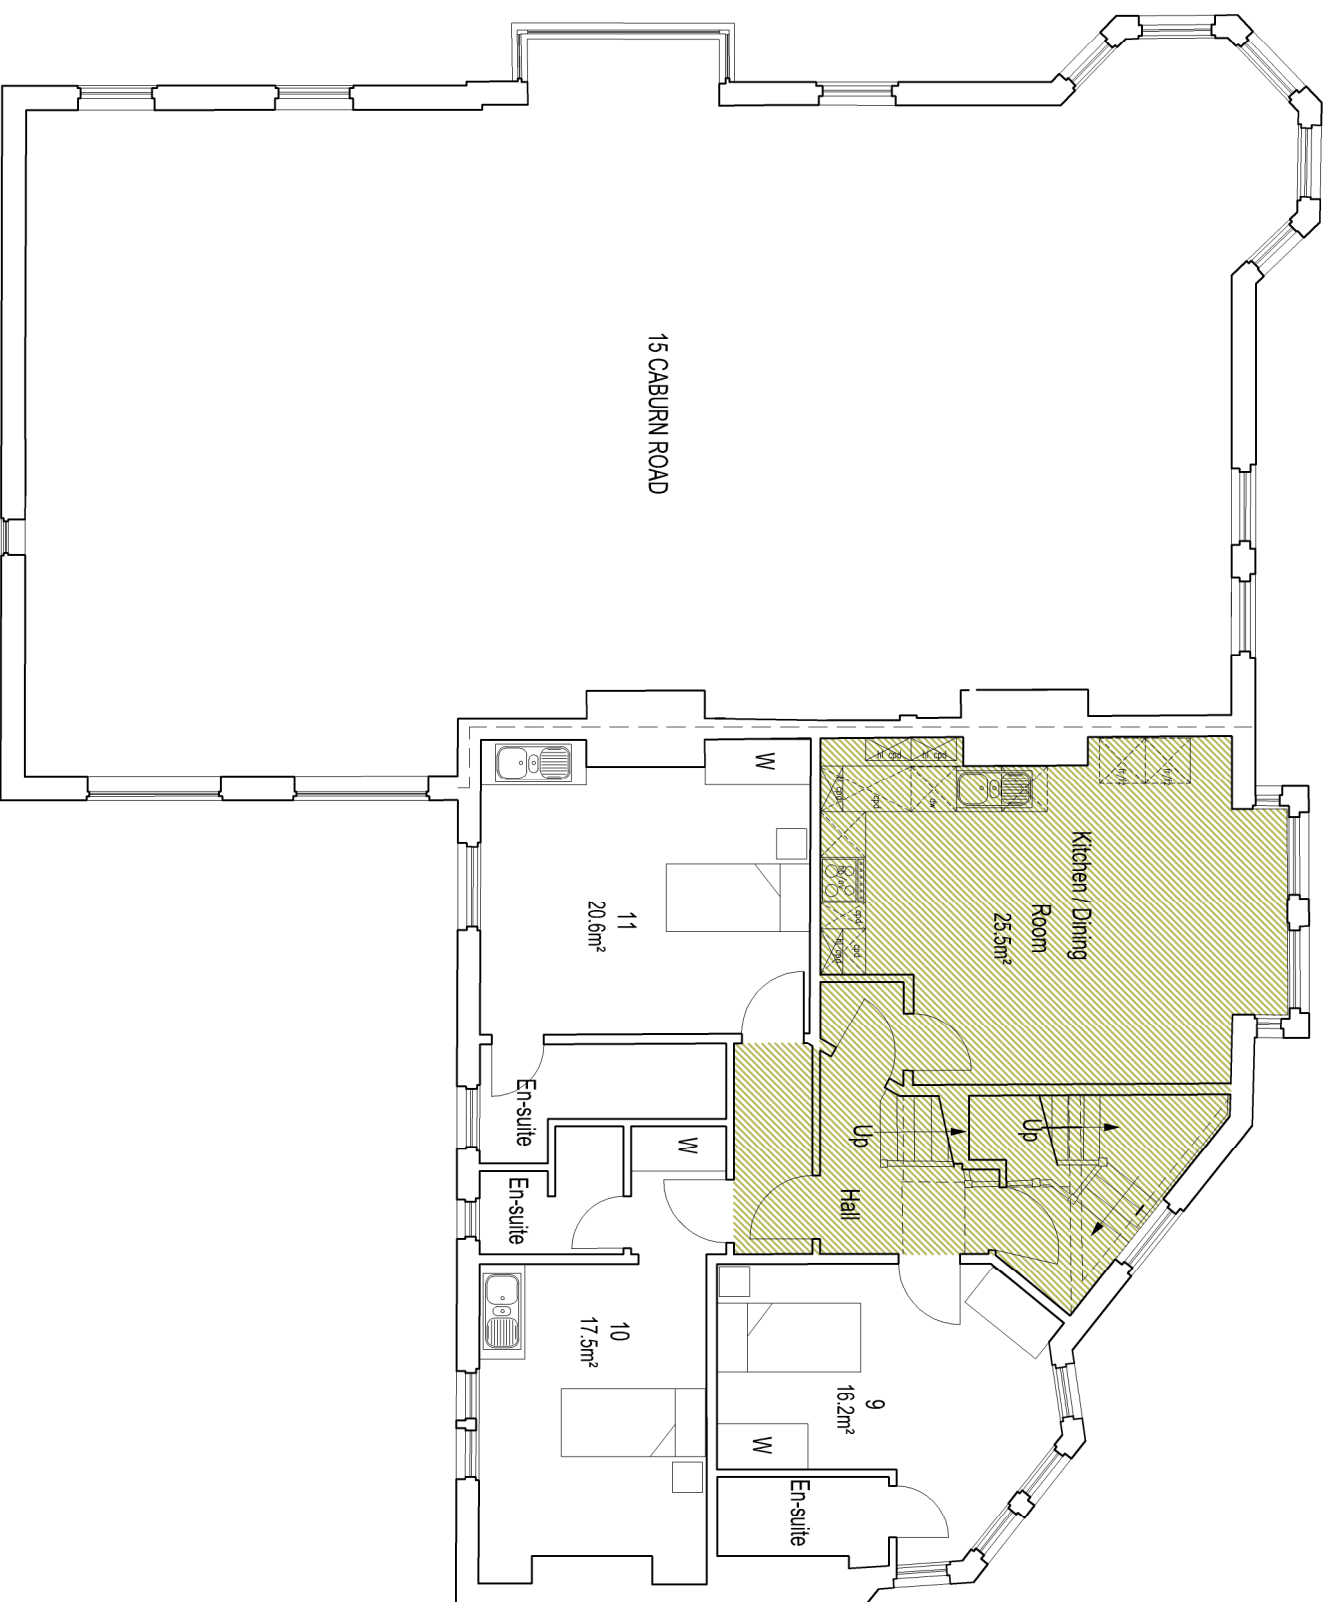

Planning issue

rev.	date

These drawings should be approved by local Authority
No dimensions to be scaled from this drawing. All dimensions to be checked on site. This drawing is copyright and should not be reproduced without the permission of the Architects.

client **T&L Investments**

project **203 Dyke Road**
Hove

drawing **Existing floor plans**

scale **1:100@A3** date **December 2023**
drawn

24 St Johns Road, Hove tel: 01273 202230
East Sussex, BN3 2TB email: info@turnerarchitects.co.uk

 **Turner Associates**
Architects and Planning Consultants

TA 1516 / 04 rev.

