

**Schedule of Accommodation**

- D1 = 2 bed 4 person unit (90 sqm)
- D2 = 2 bed 4 person unit (85 sqm)
- D3 = 1 bed 2 person unit (58 sqm)

Communal Area

# Draft planning issue

rev.	date	drawn

These drawings should be approved by local Authority  
No dimensions to be scaled from this drawing. All dimensions to be checked on site. This drawing is copyright and should not be reproduced without the permission of the Architects.

client **T&L Investments**

project **203 Dyke Road  
Hove**

drawing **Proposed floor plan**


scale	date	drawn
1:100@A3	December 2023	

24 St Johns Road, Hove  
East Sussex, BN3 2TB  
tel: 01273 202230  
email: info@turnerassociates.co.uk



**Turner Associates**  
Architects and Planning Consultants

TA	rev.
1516 / 10	

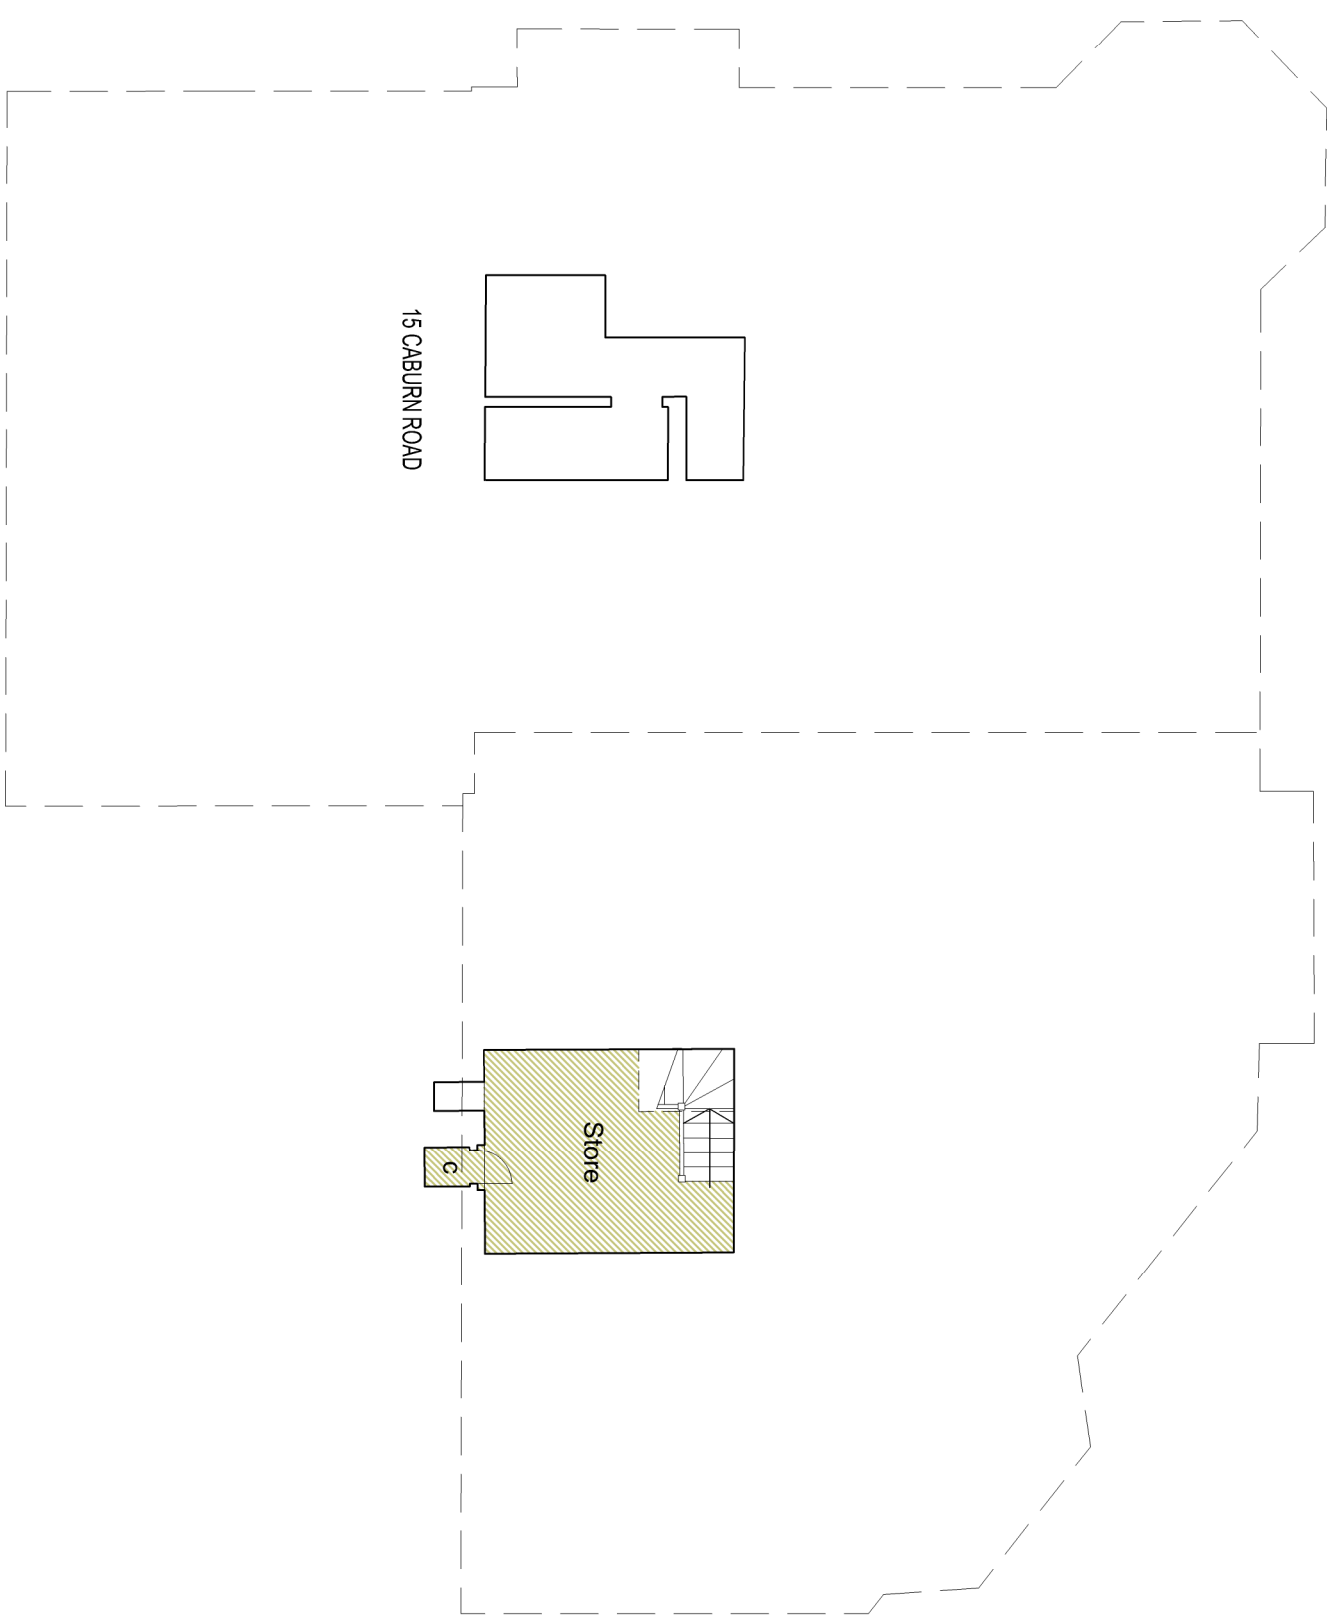

15 CABURN ROAD

