


SCALE BAR 1:1250

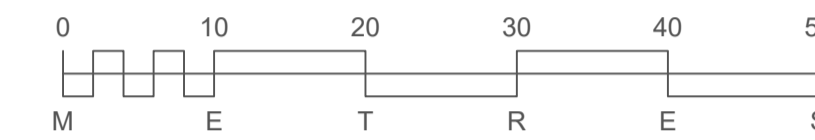

SCALE BAR 1:500

SITE LOCATION PLAN
SCALE 1:1250



EXISTING BLOCK PLAN
SCALE 1:500




PROPOSED BLOCK PLAN
SCALE 1:500

NOTES

RED LINE DENOTES
BOUNDARY OF
APPLICATION SITE

NORTH POINT

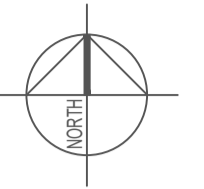

P2	12.2.24	ISSUED FOR PLANNING APPLICATION
P1	9.2.24	ISSUED FOR CLIENT APPROVAL
REV	DATE	DESCRIPTION

Drawing Status

PLANNING



BRIGHTON & HOVE CITY COUNCIL
PROPERTY & DESIGN
HOVE TOWN HALL
HOVE, EAST SUSSEX, BN3 4AH
Telephone: (01273) 290000 Fax No: (01273) 291467

Project
**PORTSLADE LIBRARY
PROPOSED GUARD RAILS TO SOALR
ARRAY**

Title
SITE AND BLOCK PLANS

Drawn By WD	Checked By MH	Date FEB 24
----------------	------------------	----------------

Project No. T143	Scale AS MARKED @ A1
----------------------------	-------------------------

Drawing No. 001	Revision
---------------------------	----------