

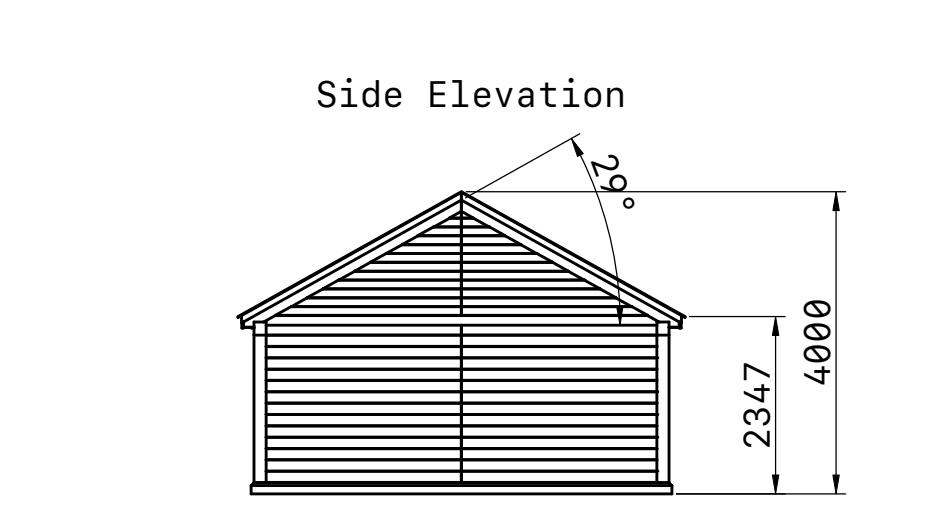
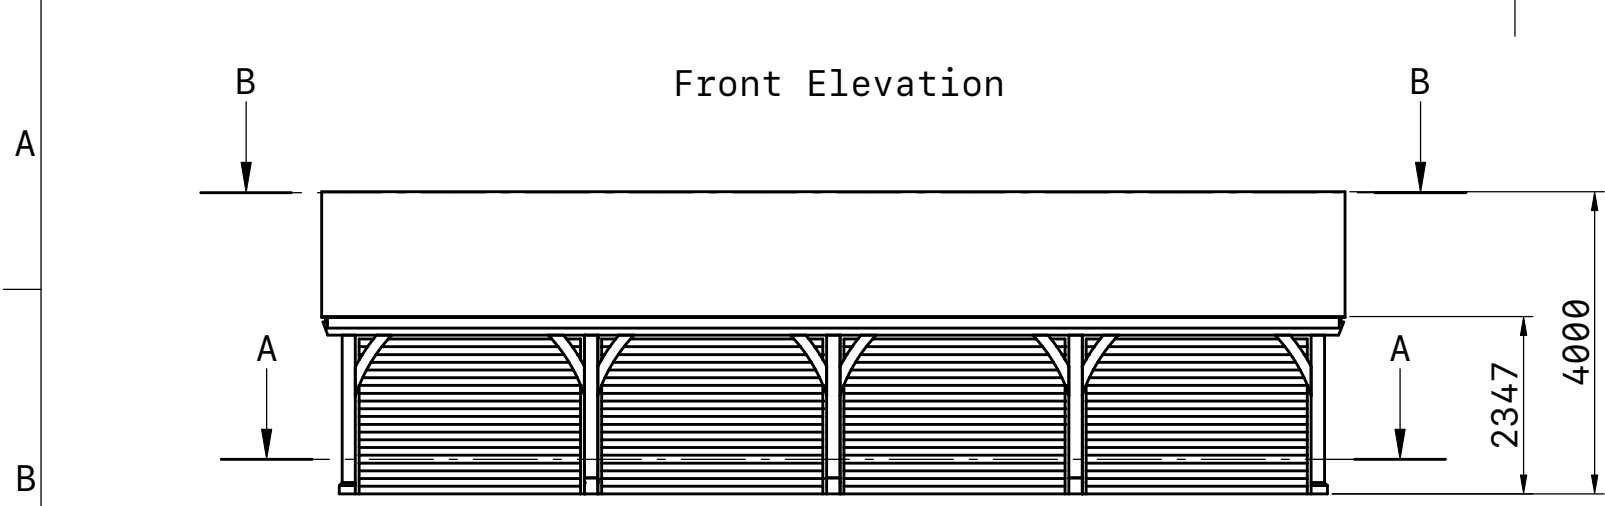


1 2 3 4 5 6 7 8

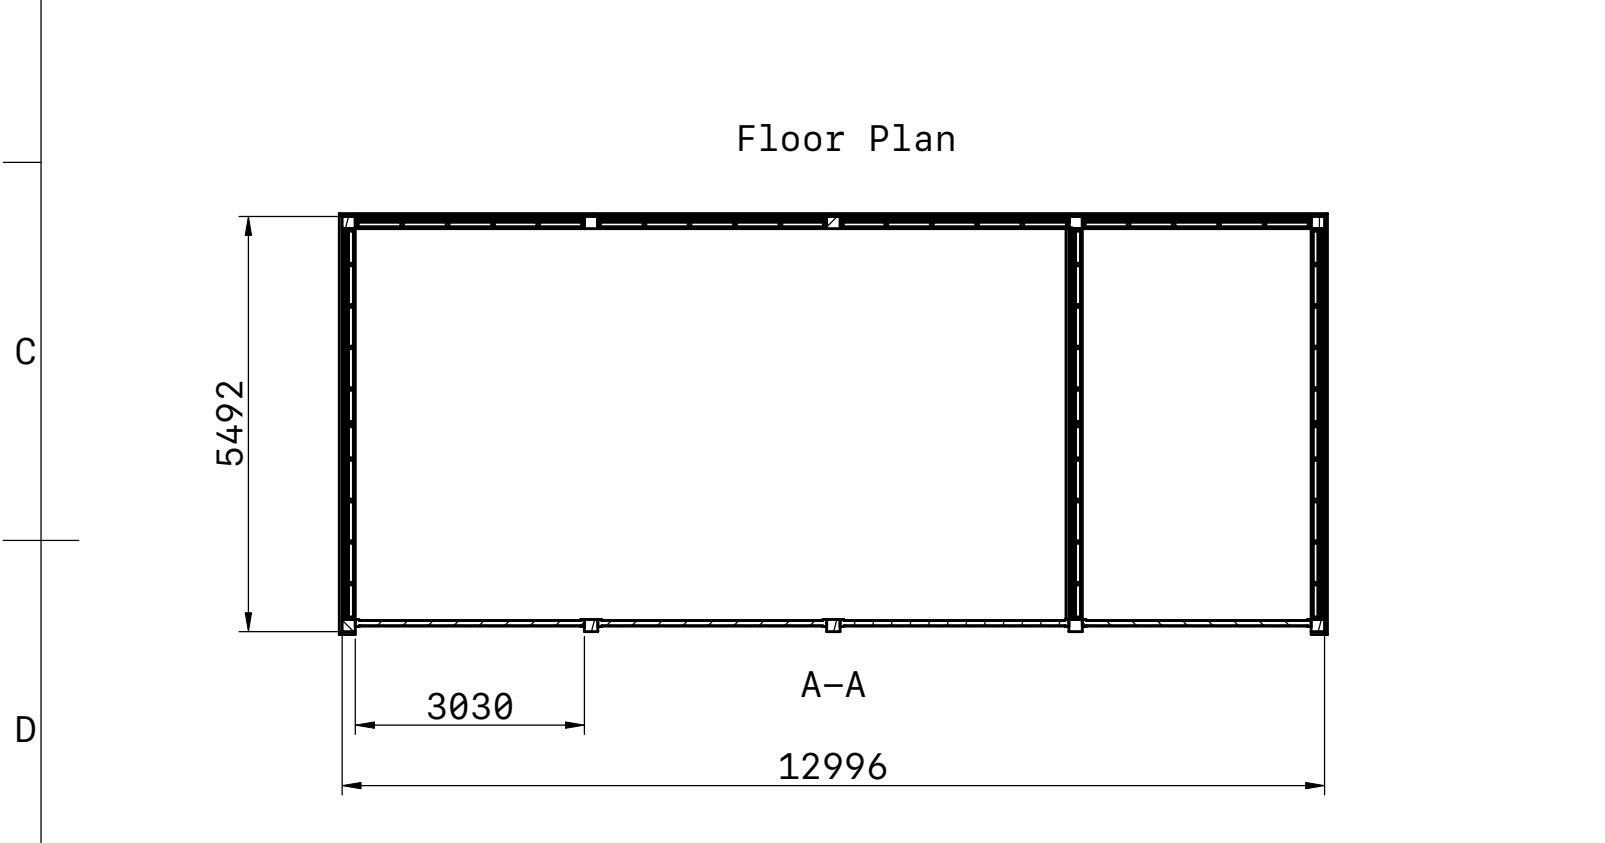


TITLE  
Plans & Elevations

Foxtail Oak

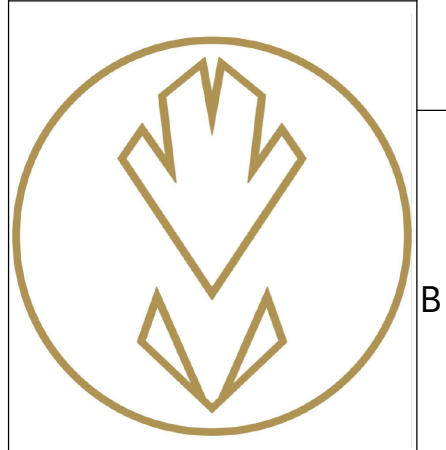

Proposed Materials

- Blue engineering Brick Plinth
- Structural Oak Frame
- Oak Featheredge Cladding
- Oak Barge & Fascia
- Slate Roof Finish
- Black Half round guttering
- Anthracite Grey Roller Doors

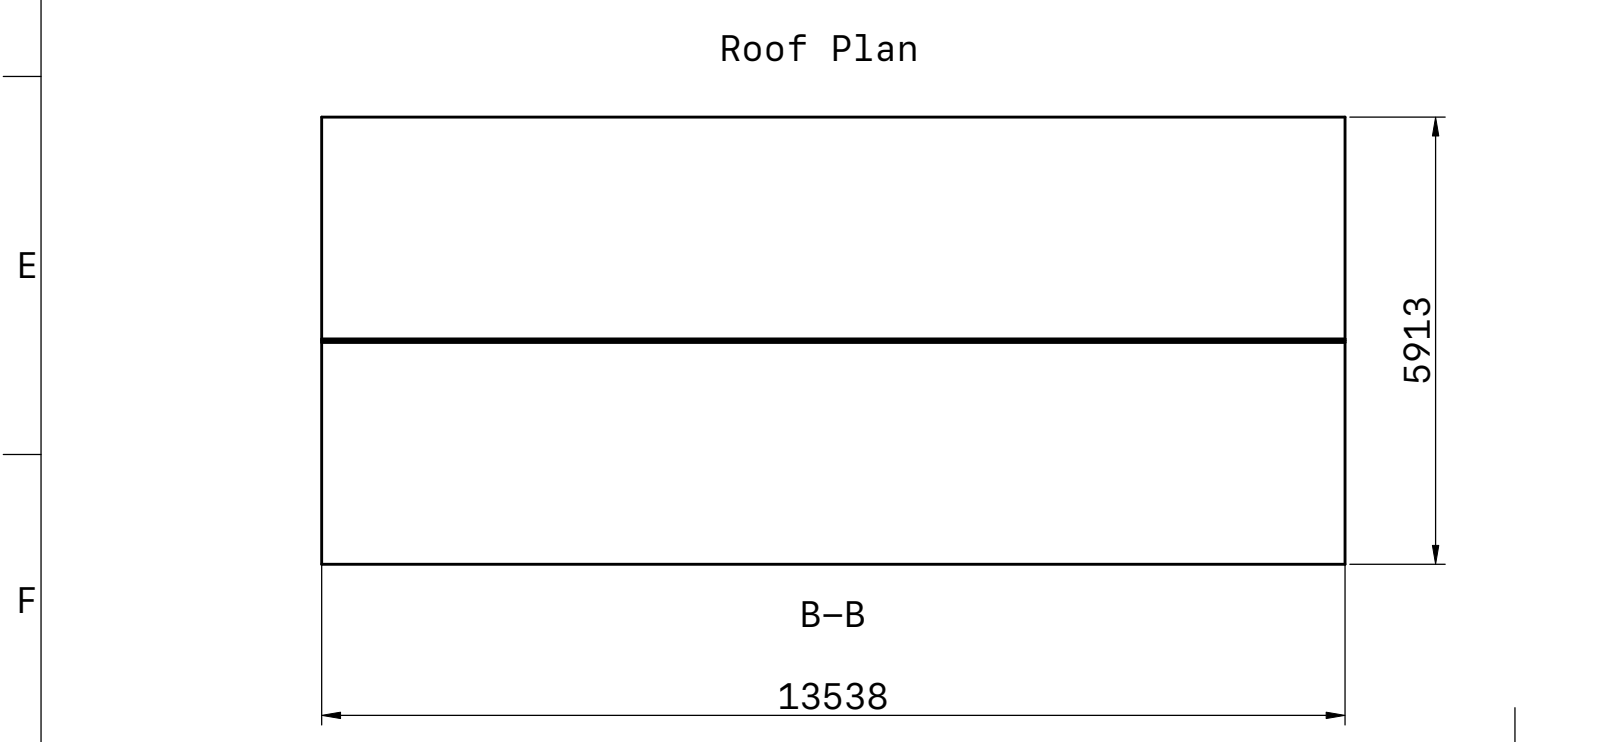

REVISION	NAME	DATE

Fairview, Usk Road,  
Raglan, NP15 2HJ

UNITS  
mm

SCALE  
1:100

PROJ. ANG.

SIZE  
A3

LAST UPDATED  
02/13/24

SHEET  
1/1



1 2 3 4 5 6 7 8

A  
B  
C  
D  
E  
F

A  
B  
C  
D  
E  
F