
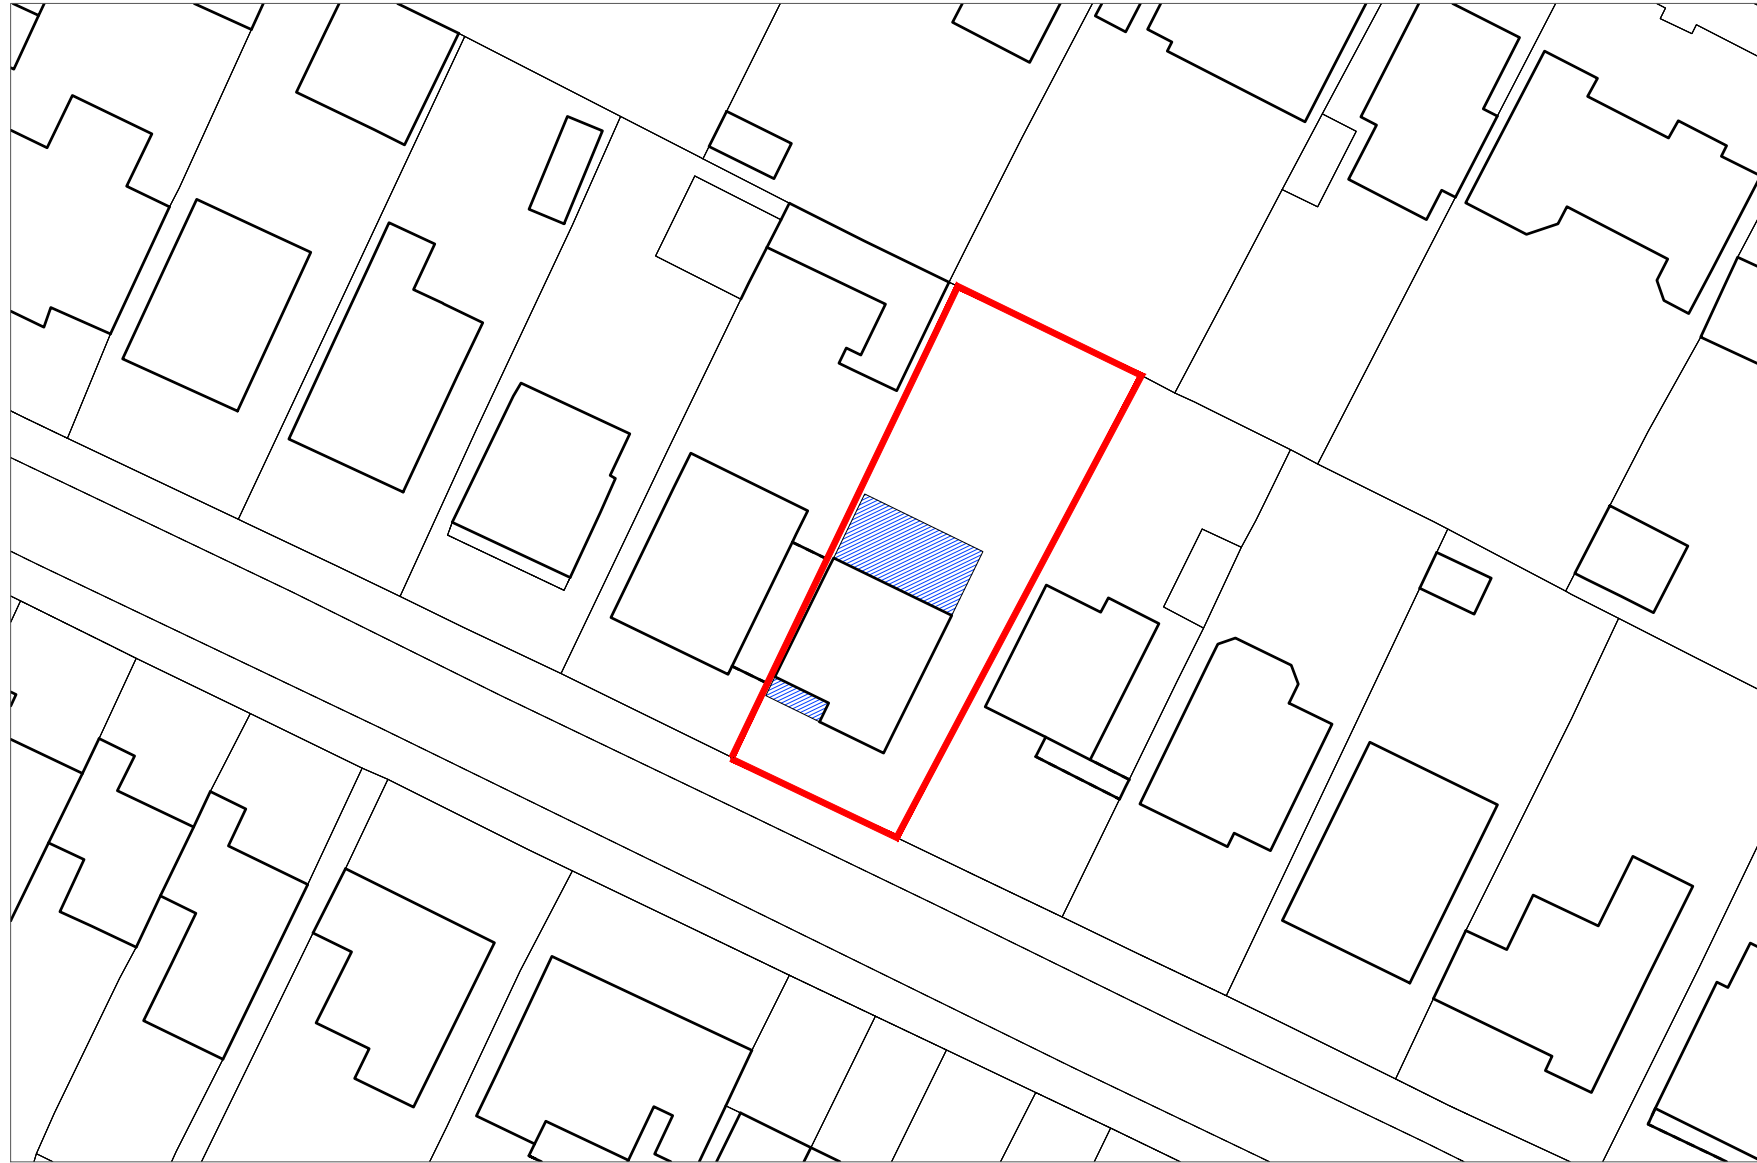



Permission is granted to scale from this drawing for the purpose of Local Authority Planning Approval only. In all other circumstances DO NOT scale from this drawing, please contact this office for any additional information required. Contractors, Sub Contractors and Suppliers are to check all relevant dimensions and levels of site and building before commencing any shop drawings or building work. Ordnance Survey information is reproduced under Crown Copyright 2016 ©. All rights reserved. Licence number 1000047474. This drawing is the copyright of D84 architects Ltd ©

**RIBA**   
Chartered Practice

revisions	date
P1 Preliminary Issue	20.02.24

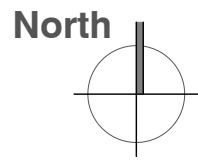

Site and Block Plan Scale: 1:500@A3  10m

## D84 architects

17 Pembroke Road  
Portsmouth  
PO1 2NT

**Telephone**  
+44 (0)2392 177850  
+44 (0)7790 322989

**Email**  
mail@D84architects.co.uk  
**Web**  
www.D84architects.co.uk

**Project**  
32 Durley Avenue,  
Waterlooville

**Title**  
Proposed Site and Block  
Plan

Status		
PRELIMINARY		
Drawn	Checked	Date
KR		Feb '24
Project No.	Scale	
D8424_02	1:500@A3	
Drawing No.	Rev	
D8424_02/01	P1	