


Bridgefoot, Stedham - Domestic Curtilage

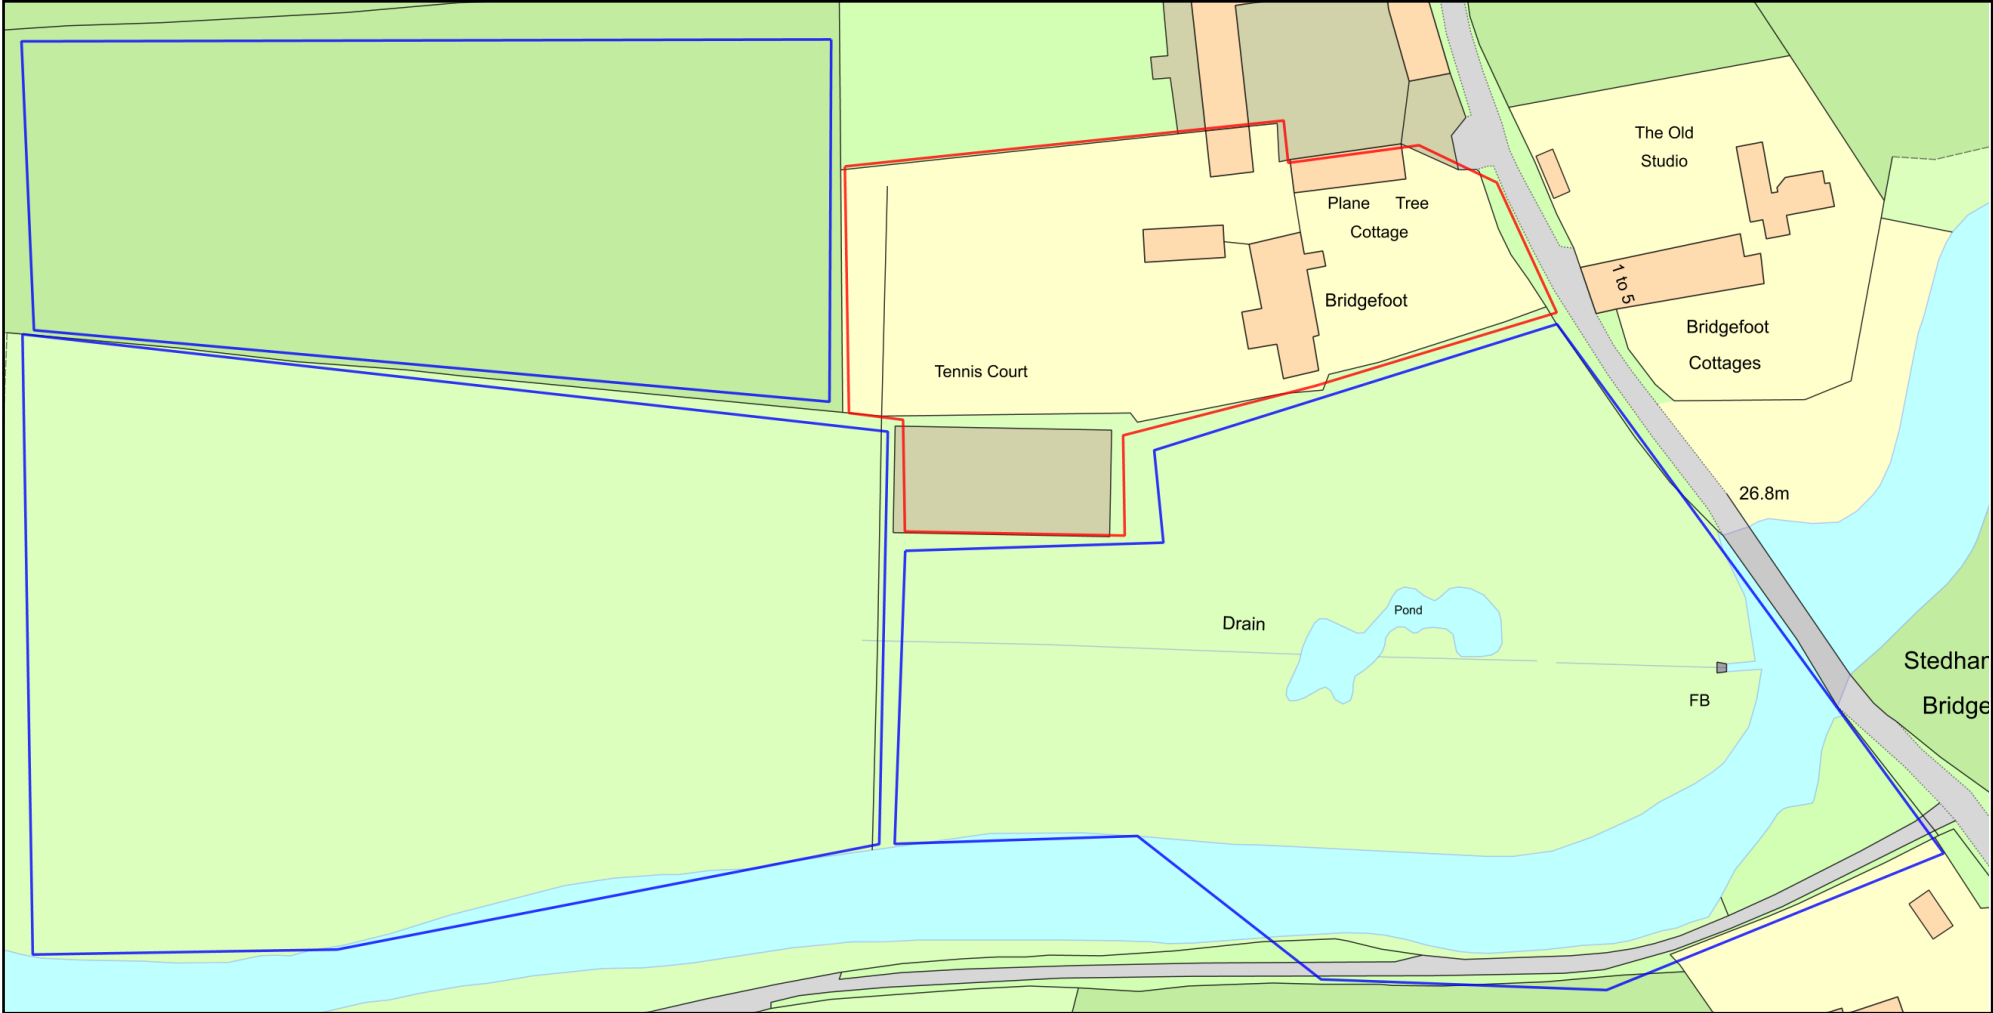

Plan Produced for: **Caroline Harding-Gelbard**

Date Produced: 11 Feb 2024

Plan Reference Number: TQRQM24042141206784

Scale: 1:1250 @ A4