


Proposed Solar Array - Bridgefoot

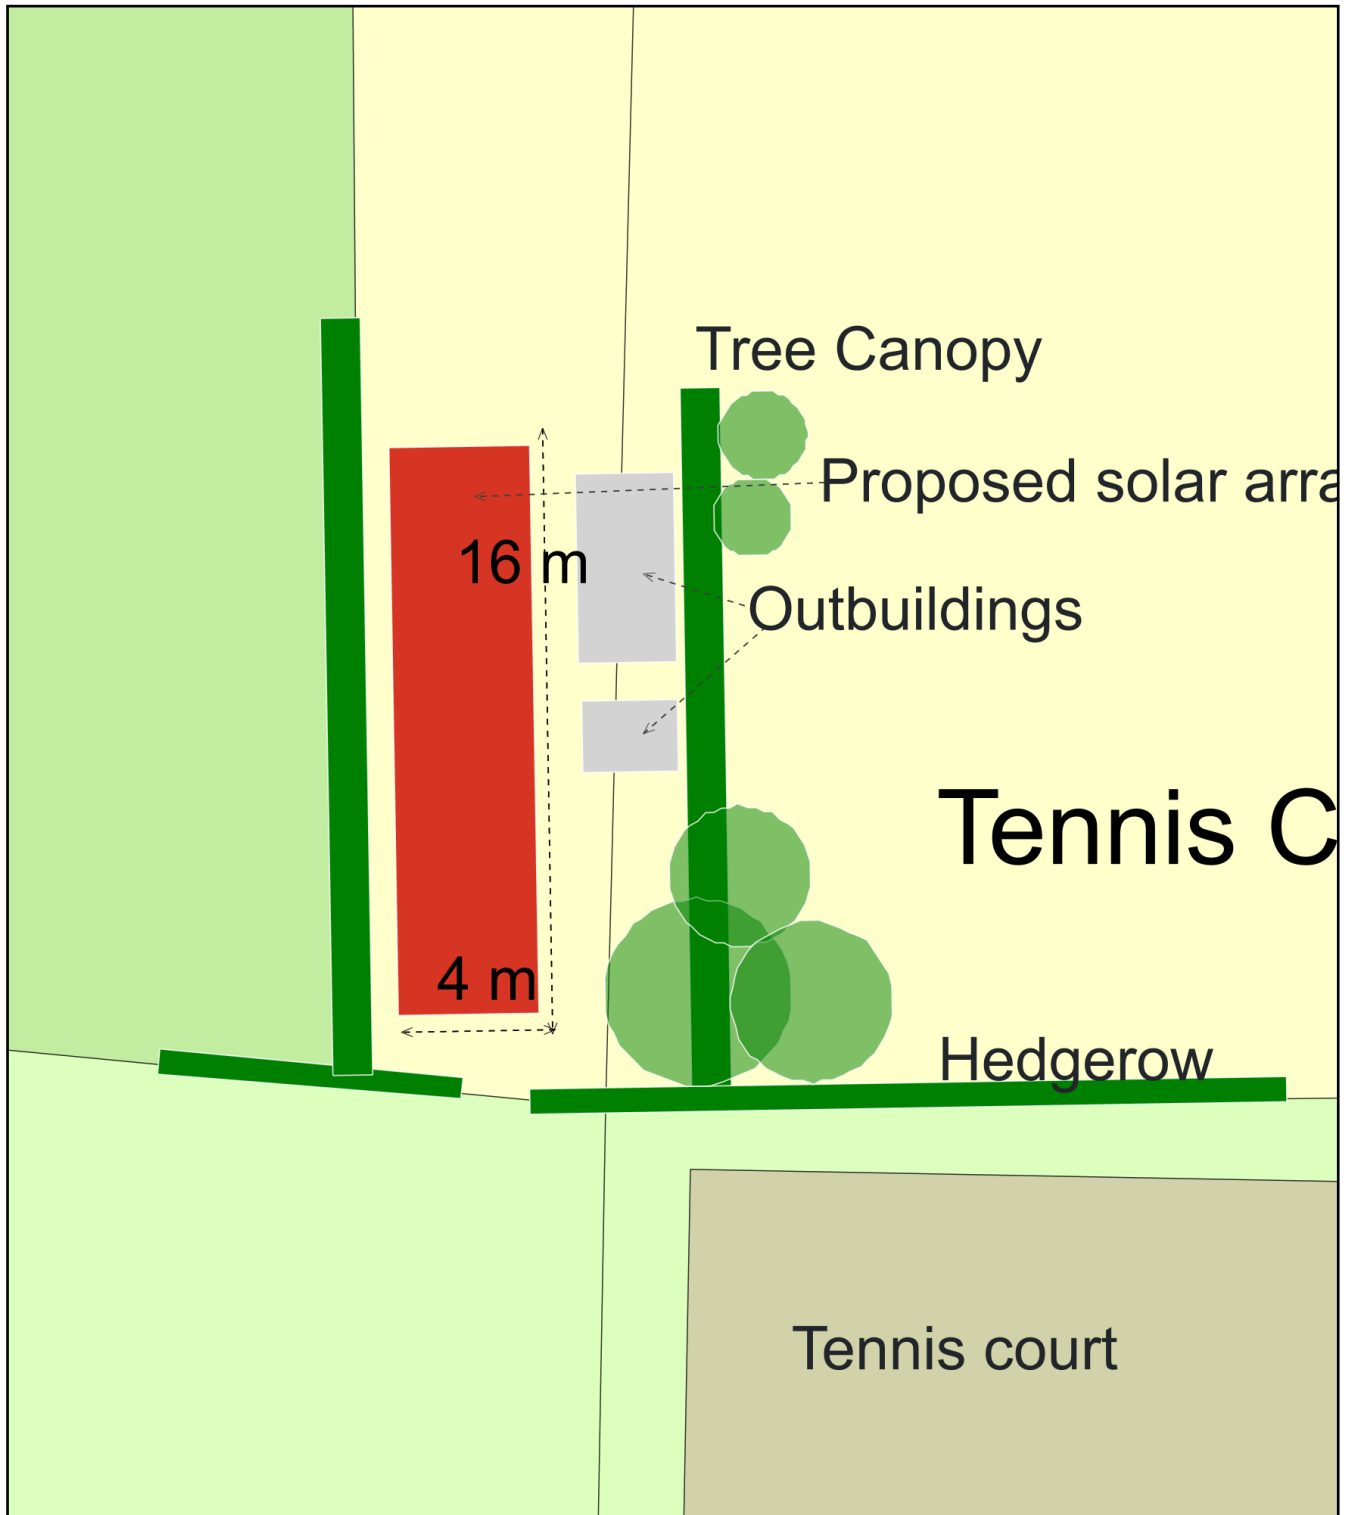

Plan Produced for: Caroline Harding-Gelbard

Date Produced: 27 Jan 2024

Plan Reference Number: TQRQM24027121622347

Scale: 1:200 @ A4