


128 Moggs Mead

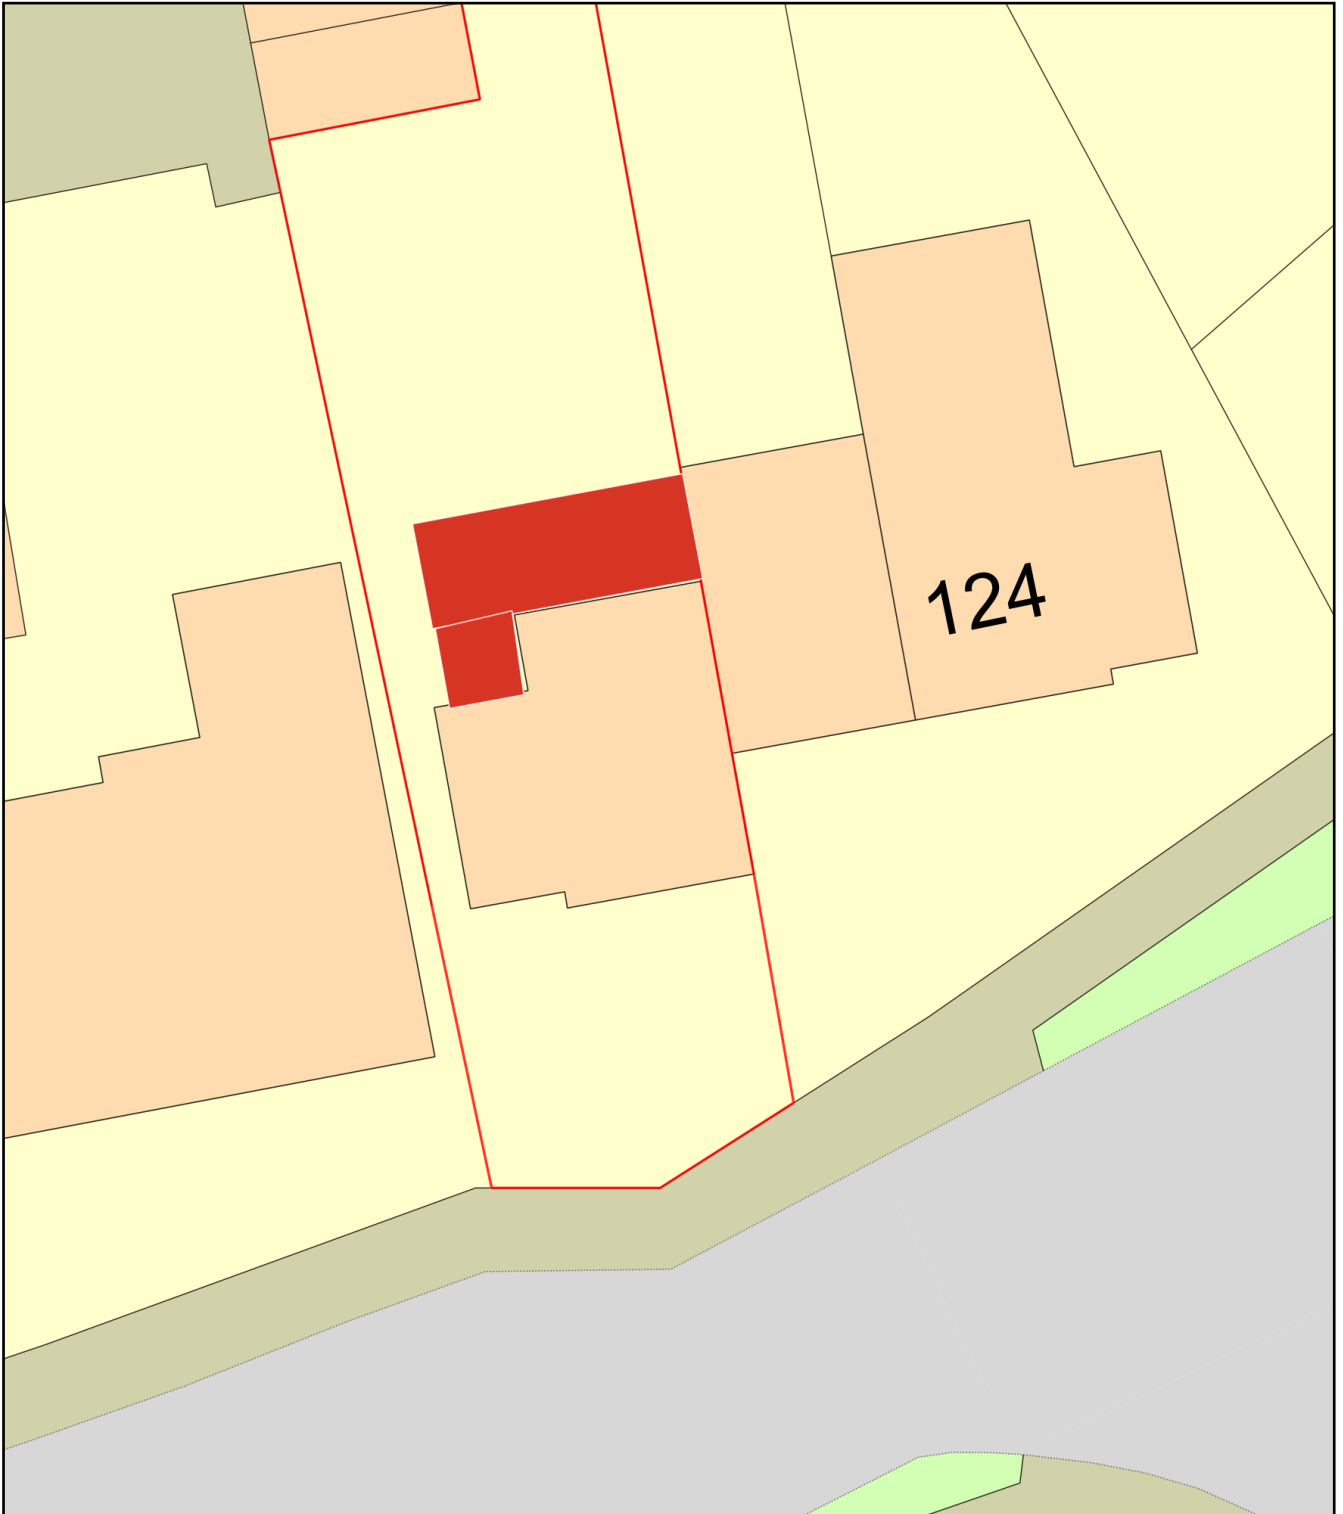

Plan Produced for: proposed rear extension
Date Produced: 25 Jan 2024
Plan Reference Number: TQRQM24025201545482
Scale: 1:200 @ A4