


Newman Collard Park,
Hill Brow Road, Liss GU33 7LE. - Location Plan

1012-1

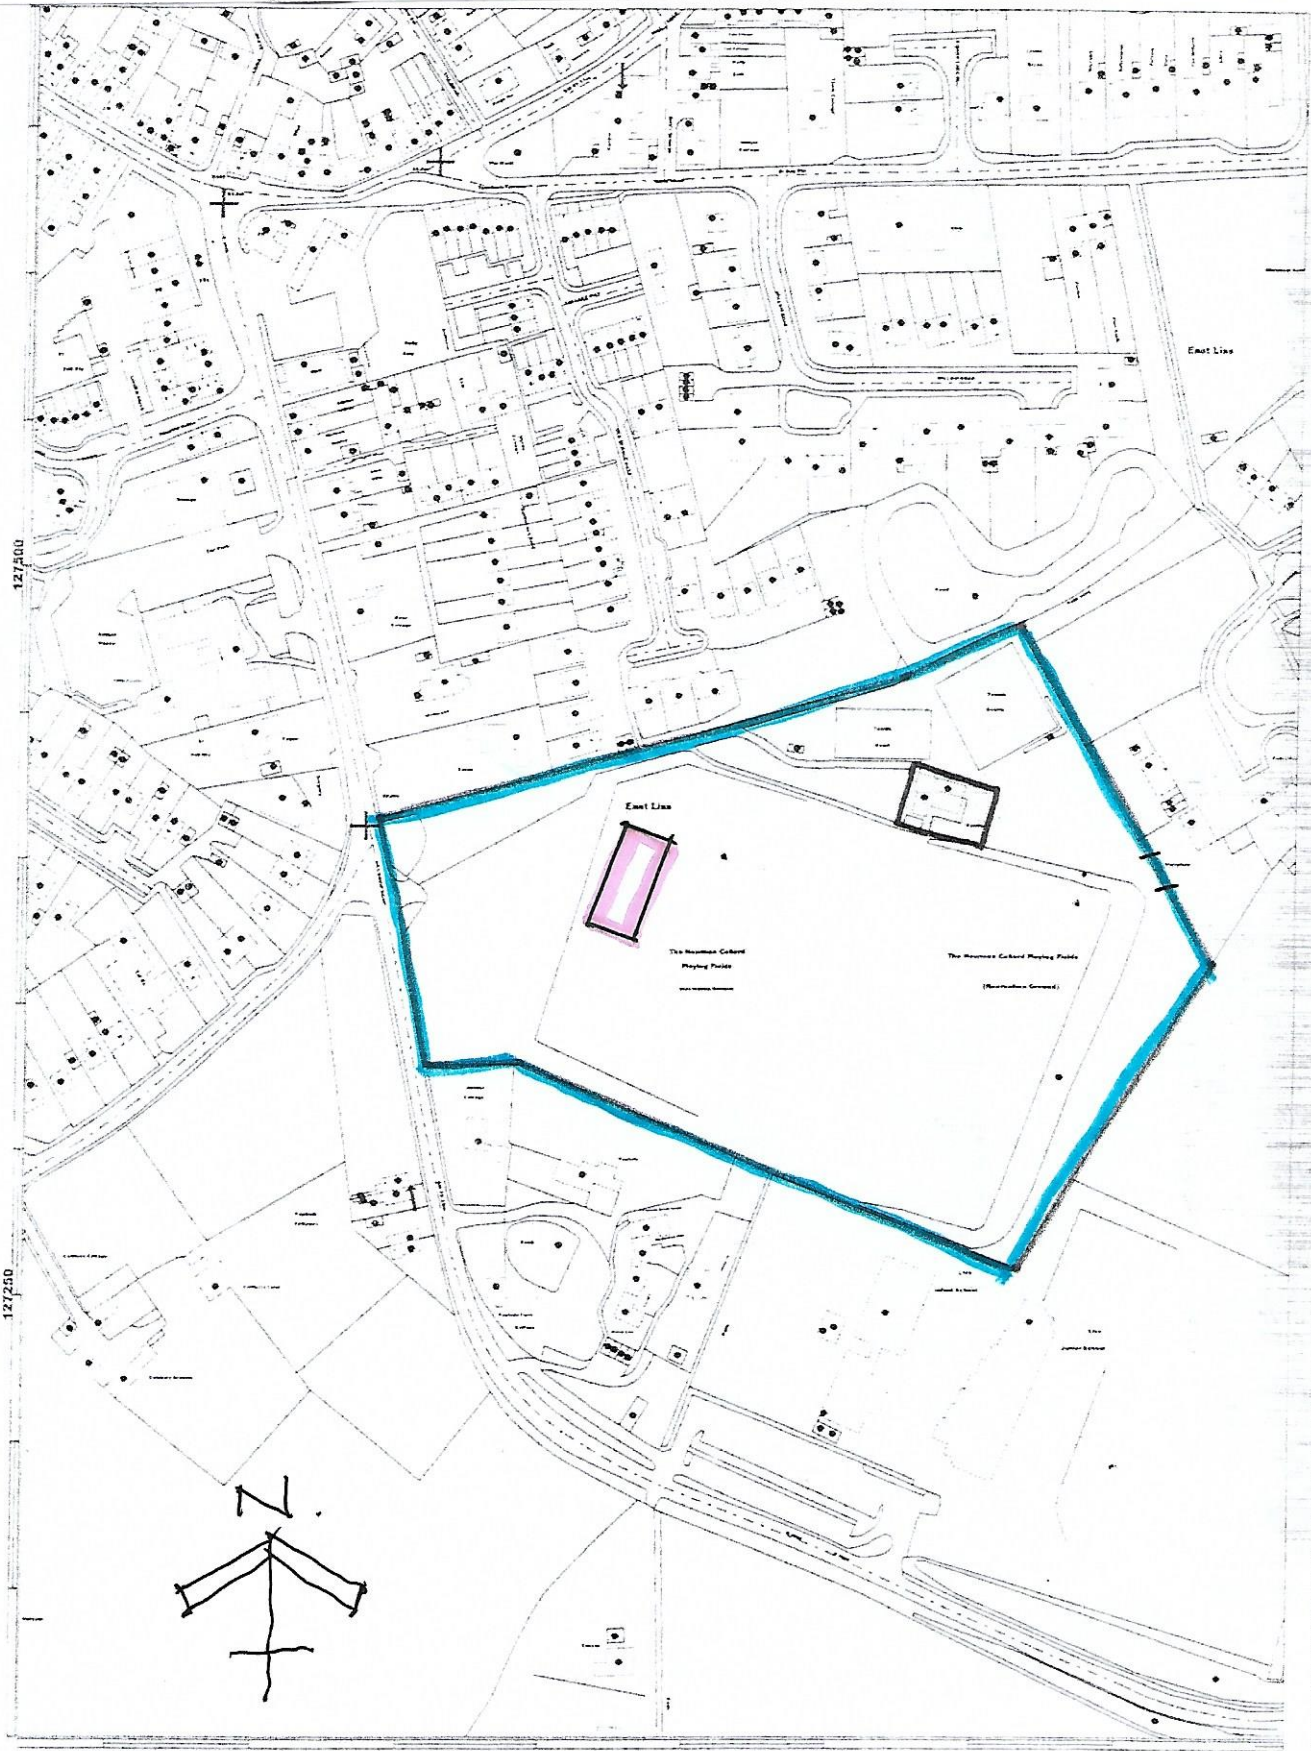

This copy has been produced specifically for EAST HAMPSHIRE DISTRICT COUNCIL. Property Group purposes only. No further copies may be made. (LA 078035 1006)
Reproduced from the Ordnance Survey mapping with the permission of the Controller of Her Majesty's Office. Unauthorised reproduction infringes Crown Copyright and may lead to prosecution or civil proceedings.

Newman Collard Playing Fields, Liss. scale 1:2500.