



Church Road

New fruit trees

Existing native Cherry tree.

New Compost Bins.


Native hedge to be maintained

water collected for use in garden.

20% of existing lawn to be planted maintaining some wildflowers + grasses.

The Street

Native hedge to be maintained.

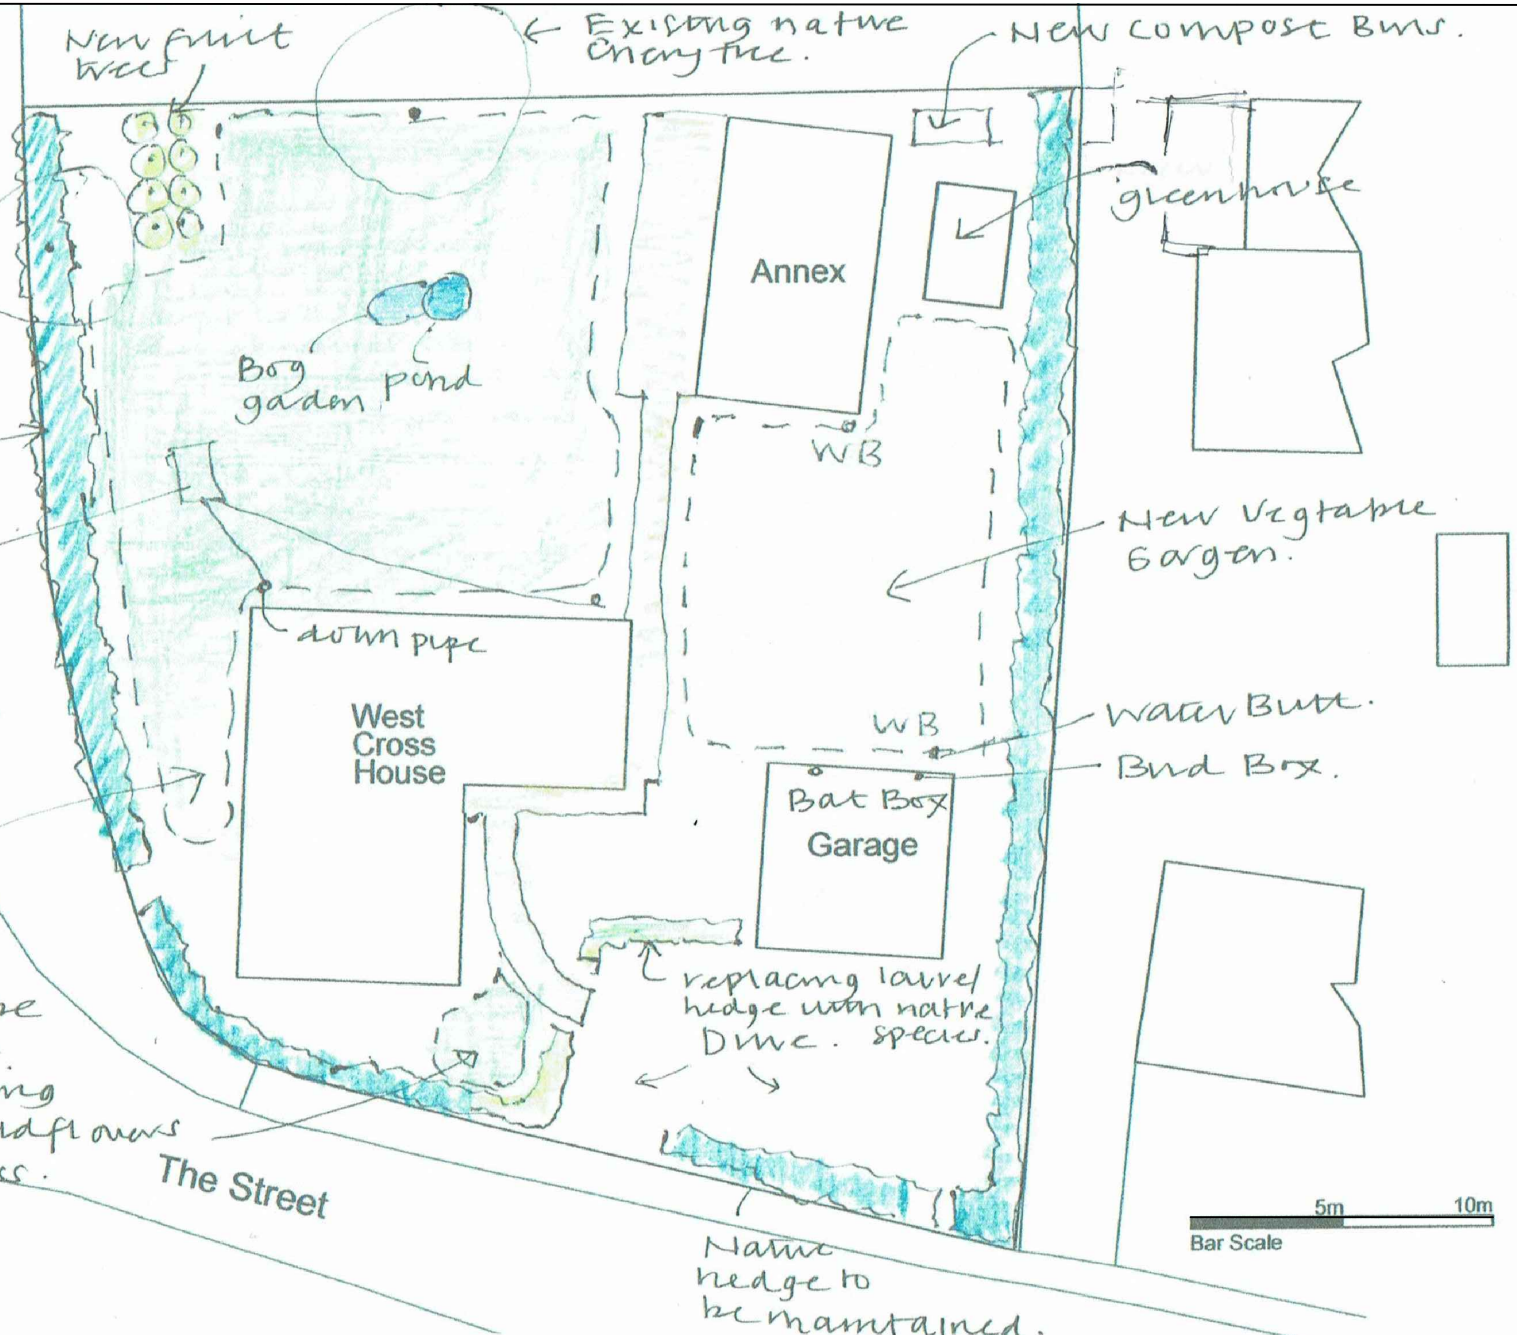

Ordnance Survey, (c) Crown Copyright 2022. All rights reserved. Licence number 100022432