


Dimensions to be checked on site before commencing work. Any discrepancies shall be reported to the architect immediately. Do not scale from these drawings except for planning purposes. Use figured dimensions only. Where applicable this drawing is to be read in conjunction with other consultants' drawings. Ordnance Survey Licence Number: 100045485. This drawing is the copyright of Architectural and Associated Services Existing beams, lintols and foundations carrying additional loads are to be exposed and local authority approved as requested All walls to be demolished are to be checked for loadings prior to removal.

GARDEN WALL REPAIRS

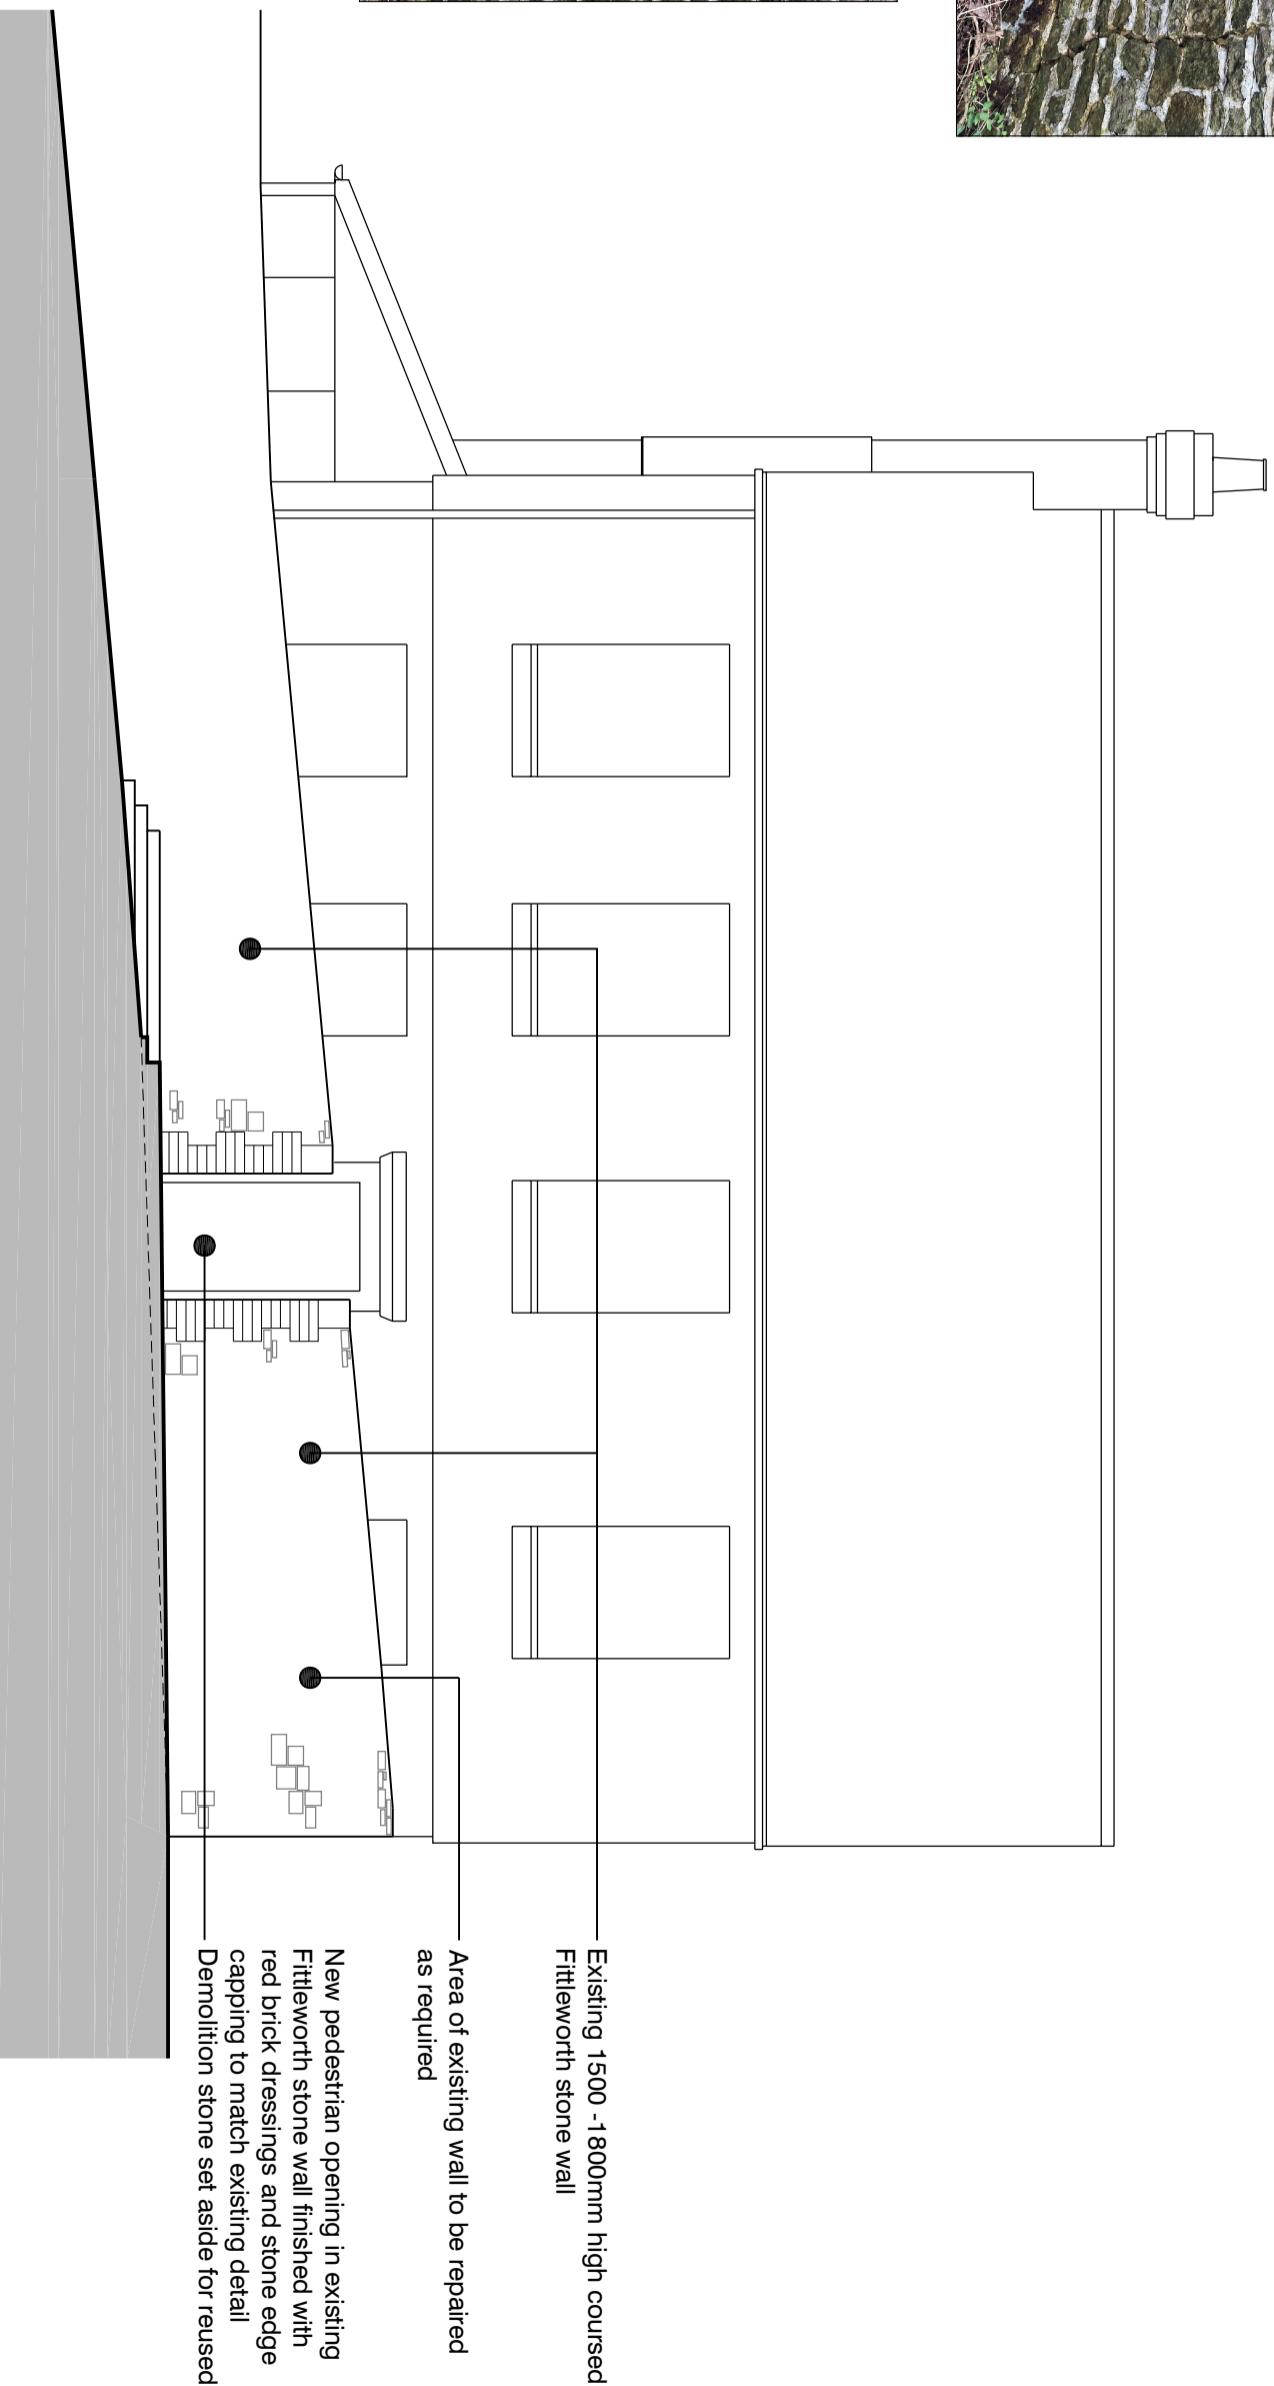

GARDEN WALL ELEVATION B

AAS Ltd
ARCHITECTURAL and
ASSOCIATED SERVICES Ltd

• PHILWEL • BEPTON ROAD
• BEPTON • MIDHURST
• WEST SUSSEX • GU29 9NB
• 07771 535021
• e-mail: chris@enninon.co.uk

Title
**PROPOSED
GARDEN WALL ELEVATIONS**

Rev	Date	Amendment	Scale	Revision
	Jan 2024	Drawn CPR	1:60 @ A3	A
	Job Number	Prefix	Drawing Number	
	1523	AMC	04	

COURTS GREEN, ST ANNES HILL
MIDHURST, WEST SUSSEX, GU29 9NN

MR EDWARD KNIGHTON