


Dimensions to be checked on site before commencing work. Any discrepancies shall be reported to the architect immediately. Do not scale from these drawings except for planning purposes. Use figured dimensions only. Where applicable this drawing is to be read in conjunction with other consultants' drawings. Ordinance Survey Licence Number: 100045485. This drawing is the copyright of Architectural and Associated Services Existing beams, lintols and foundations carrying additional loads are to be exposed and local authority approved as requested All walls to be demolished are to be checked for loadings prior to removal.

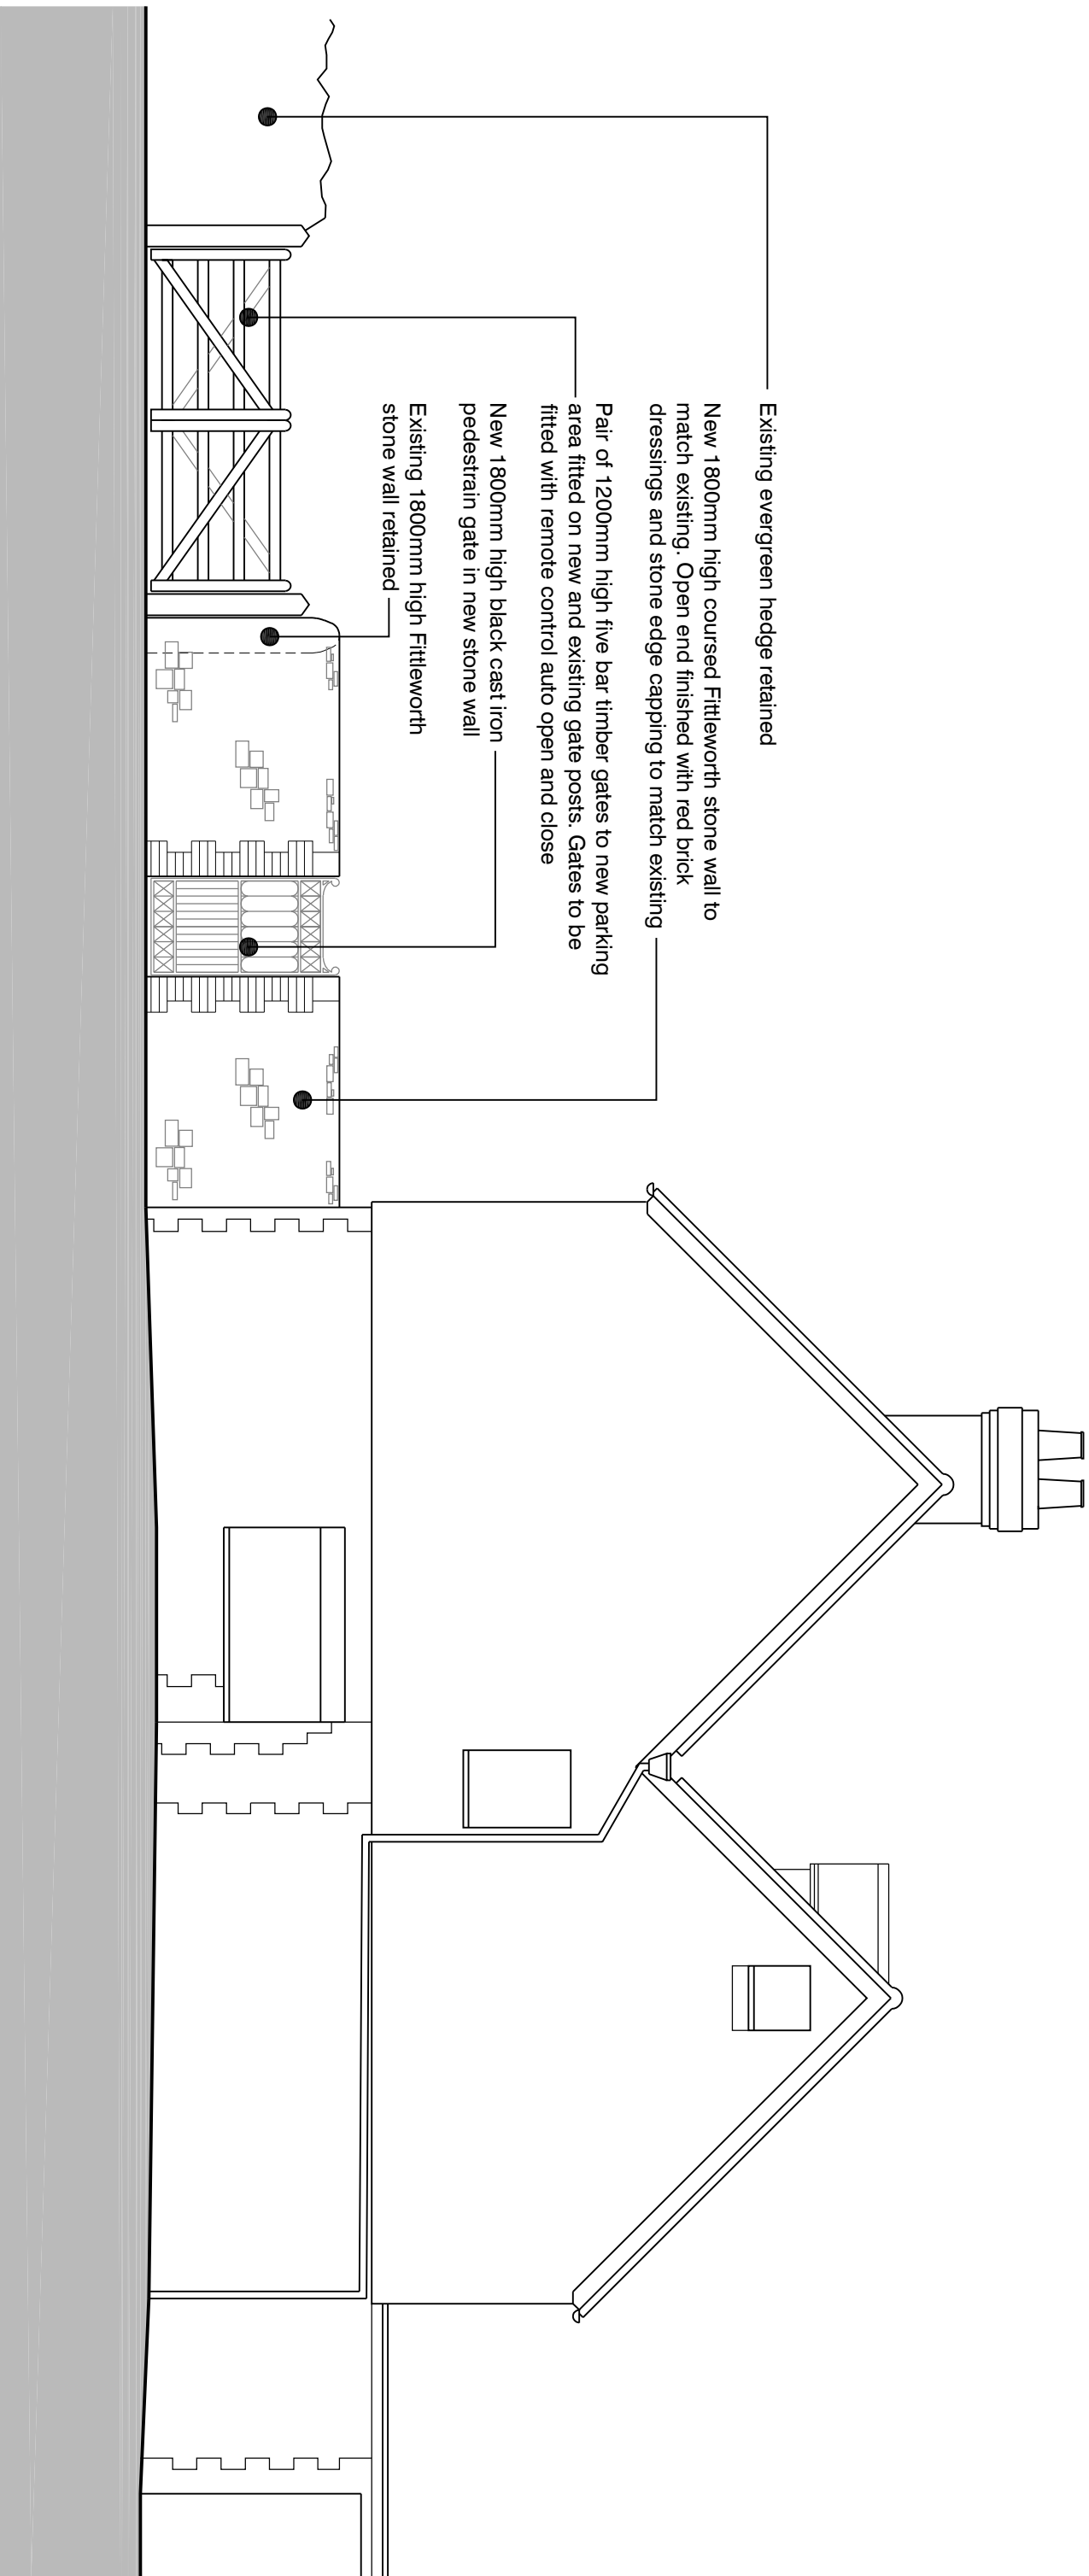

GARDEN WALL ELEVATION A

AAS Ltd
ARCHITECTURAL and ASSOCIATED SERVICES Ltd

• PHILWEL • BEPTON ROAD
 • BEPTON • MIDHURST
 • WEST SUSSEX • GU29 9NB
 • 07771 535021
 • e-mail: chris@emmihson.co.uk

Title	
PROPOSED	
GARDEN WALL ELEVATIONS	

Rev	Date	Amendment
	May 2023	Drawn CPR
		Scale 1:60 @ A3
Job Number	Prefix	Drawing Number
1523	AMC	03
		Revision
		D

COURTS GREEN, ST ANNES HILL MIDHURST, WEST SUSSEX, GU29 9NN
MR EDWARD KNIGHTON