


LOCATION PLAN 1:1250



BLOCK PLAN 1:500

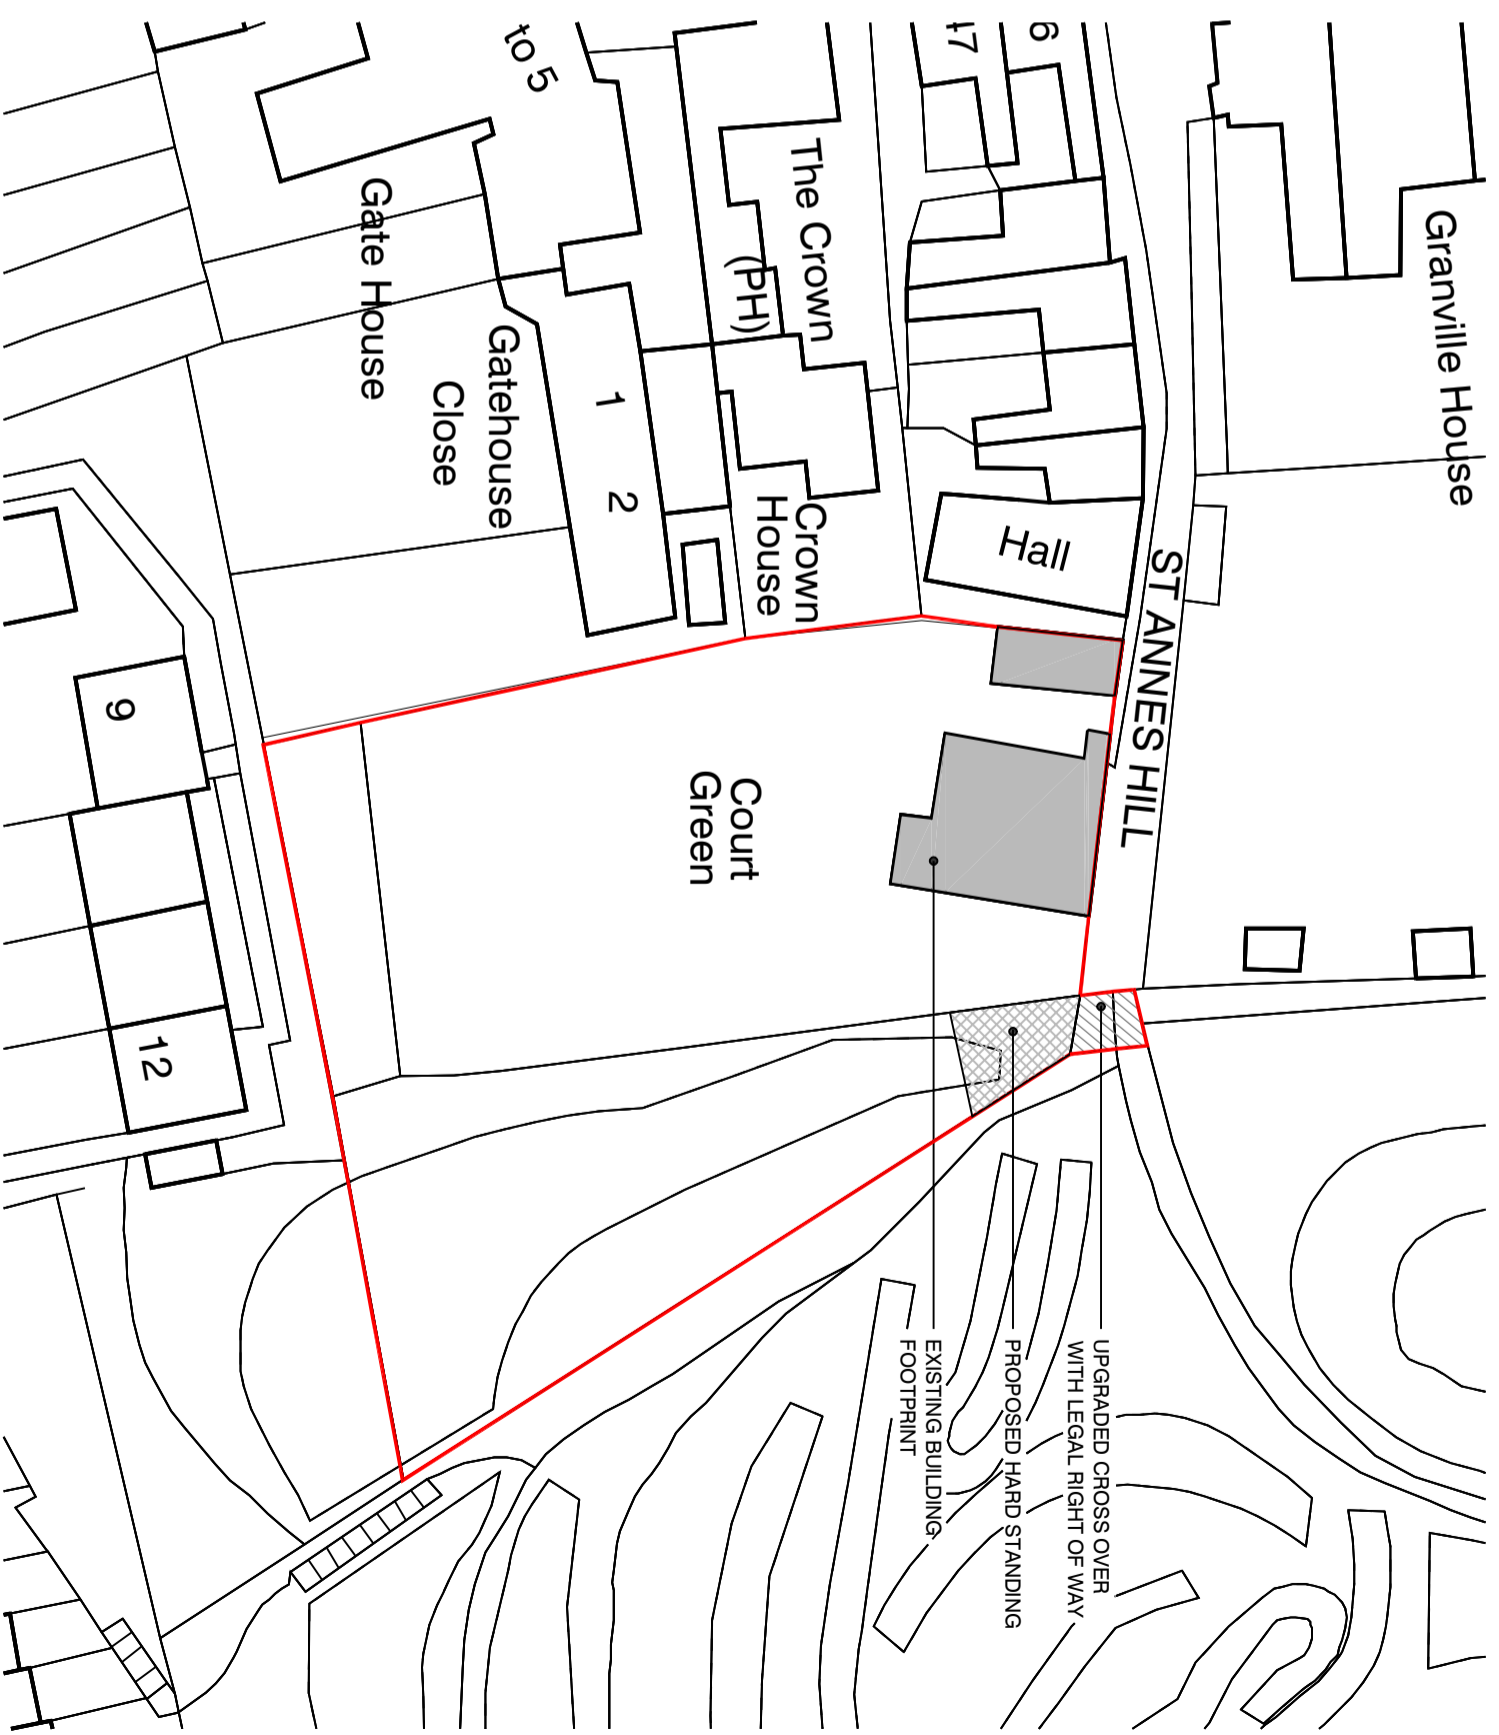

Title
LOCATION and BLOCK PLAN

• PHILWEL • BEPTON ROAD
 • BEPTON • MIDHURST
 • WEST SUSSEX • GU29 9NB
 • 07771 535021
 • e-mail: chris@remmison.co.uk

AAS Ltd
 ARCHITECTURAL and
 ASSOCIATED SERVICES Ltd

Rev	Date	Amendment	Scale	Revision
	May 2023	Drawn	1:1250, 500 @ A3	
	1523	Prefix	Drawing Number	C
		AMC	00	

Job Number	1523	For	MR EDWARD KNIGHTON
Project COURTS GREEN, ST ANNES HILL MIDHURST, WEST SUSSEX, GU29 9NN			