
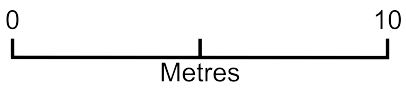


Dymocks Cottage

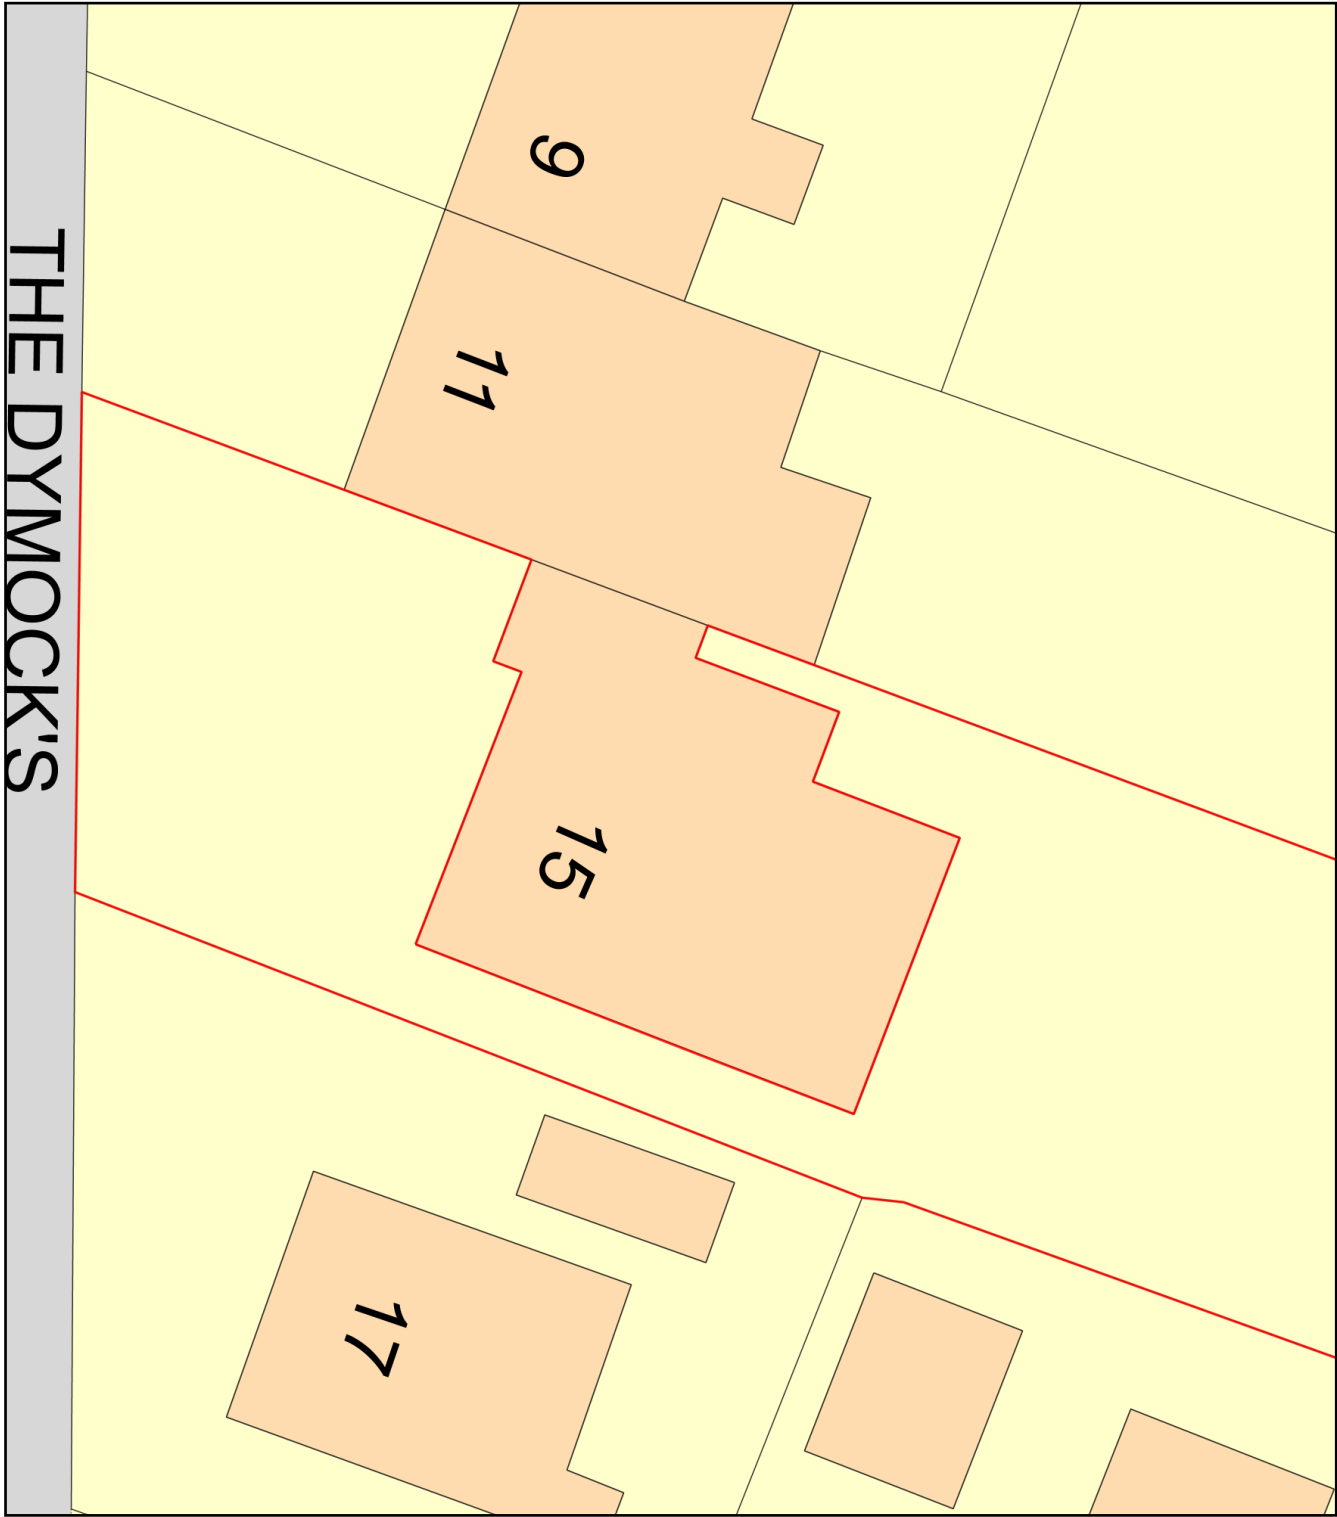

Plan Produced for: Rose
Date Produced: 17 Feb 2024
Plan Reference Number: TQRQM24048142825557
Scale: 1:200 @ A4