




Section A-A

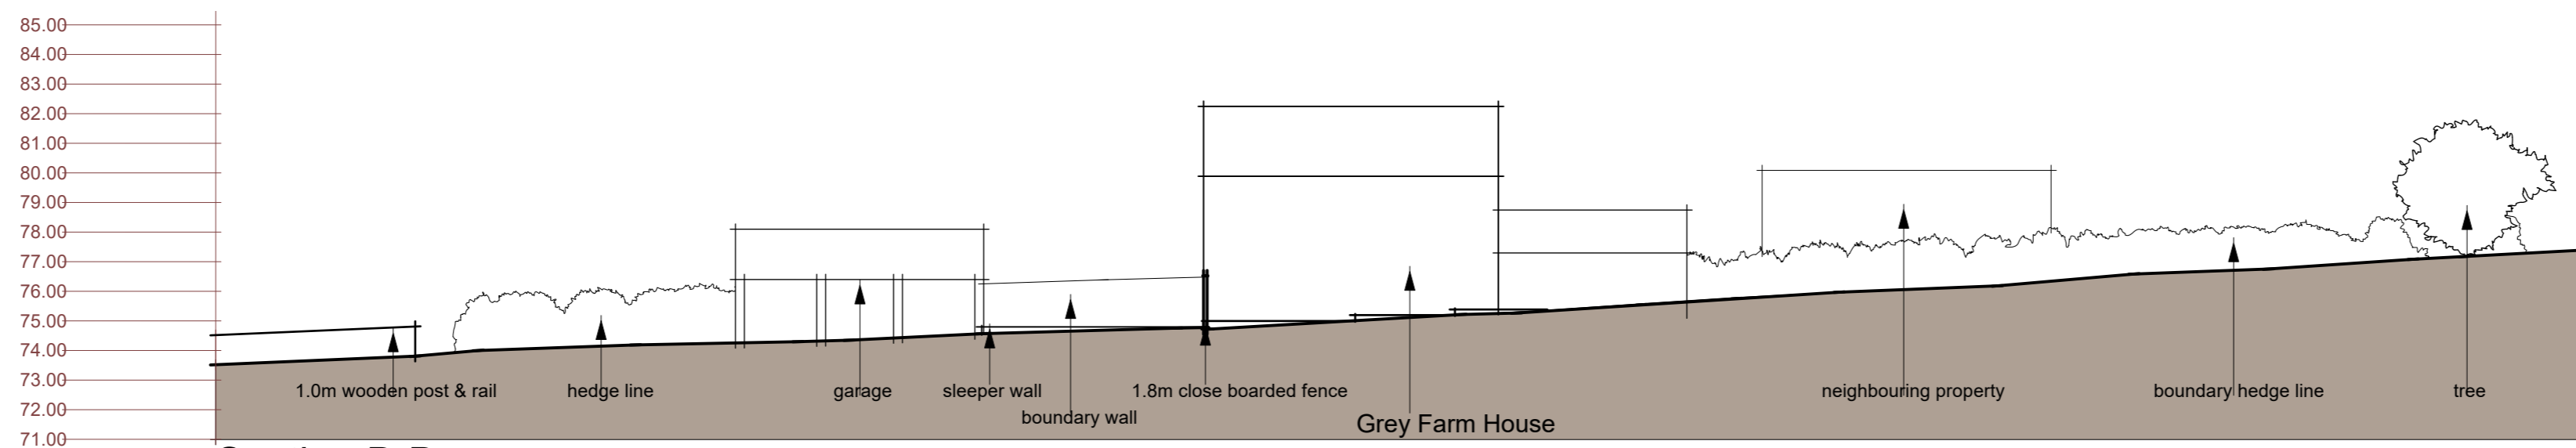


Section B-B

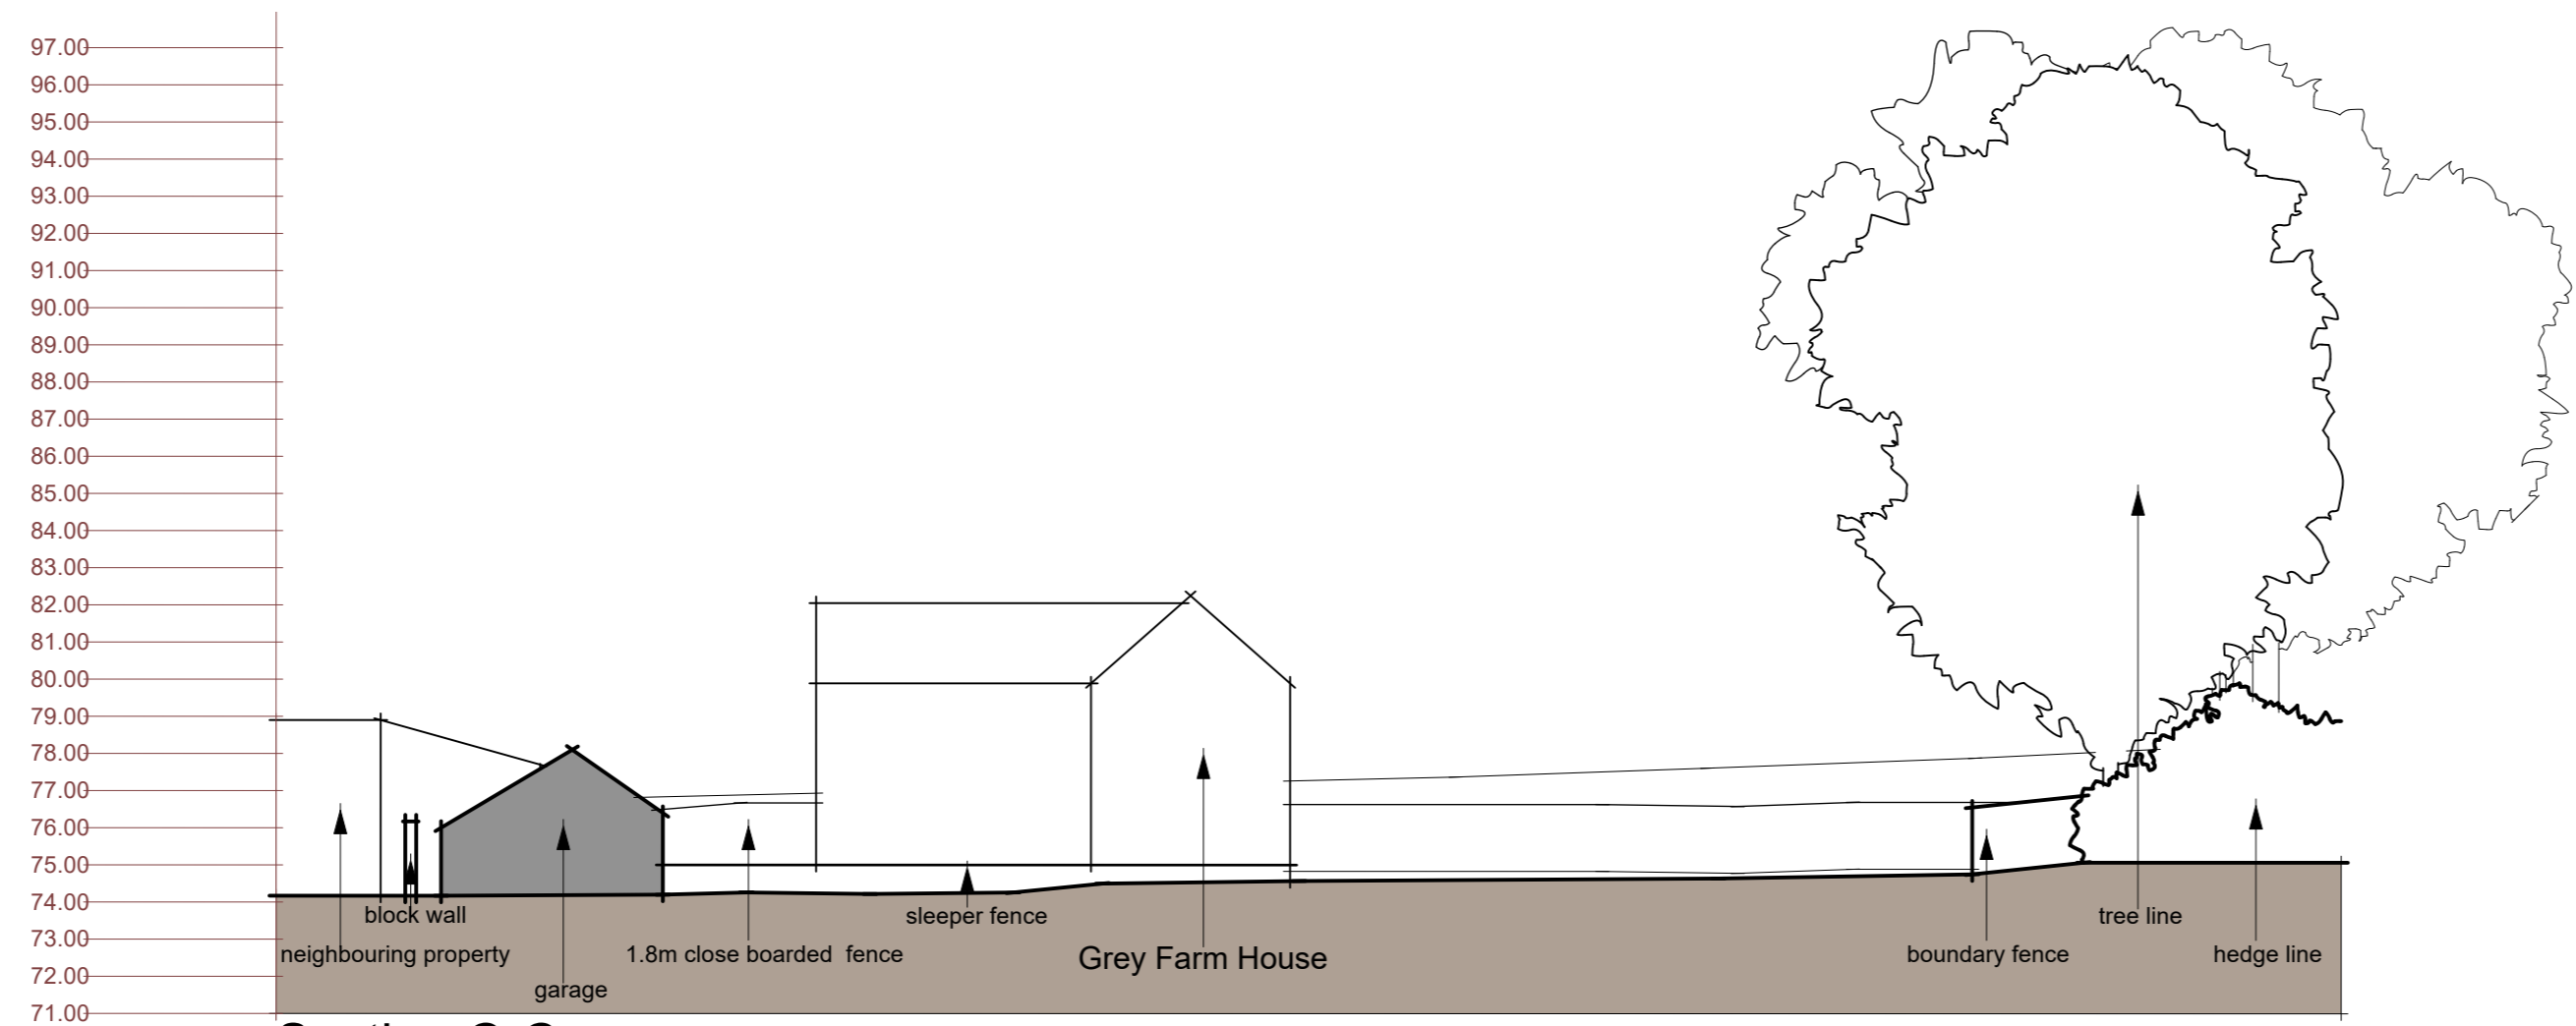

Section C-C

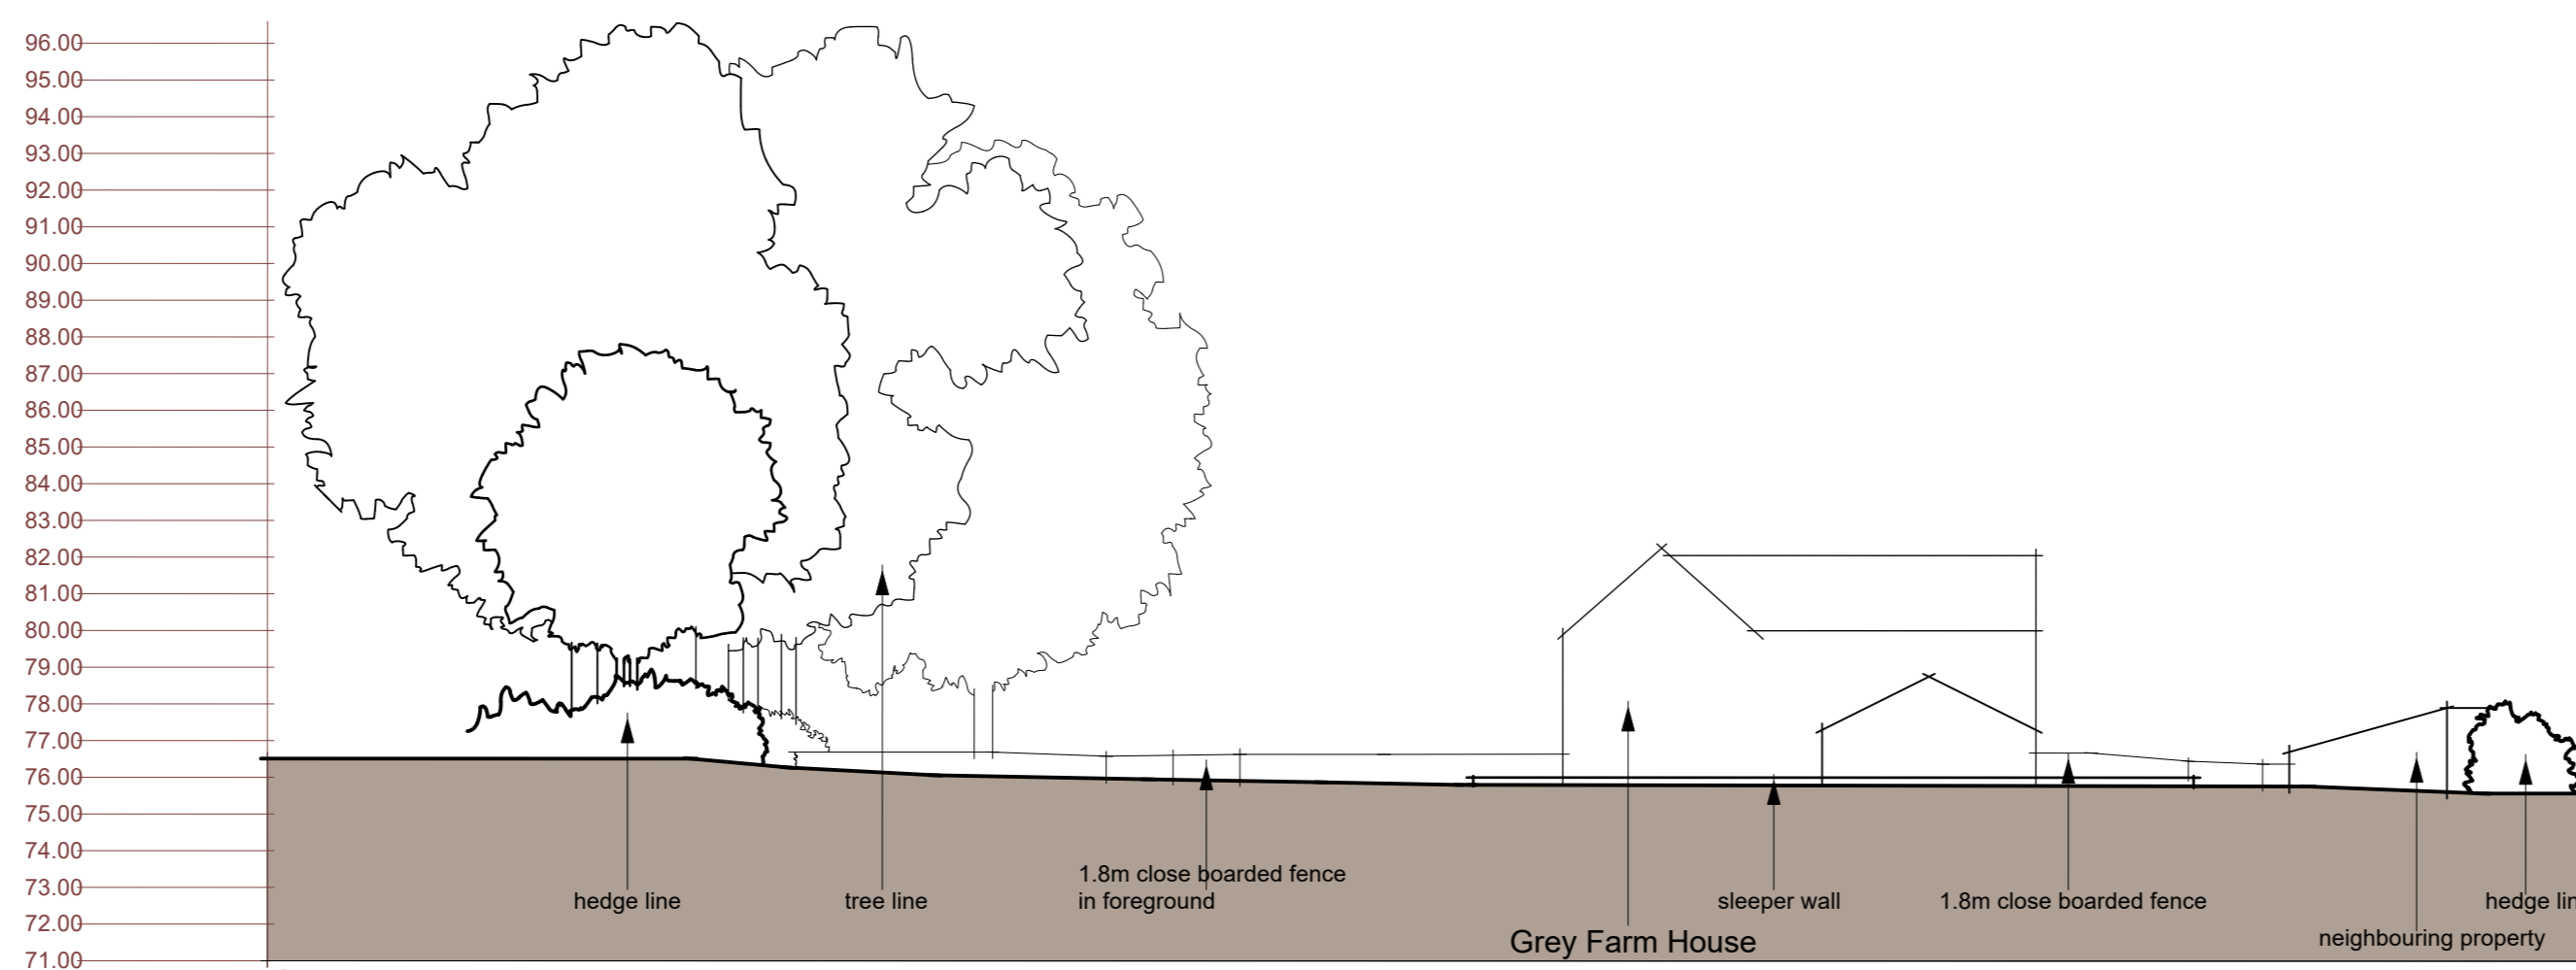

Section D-D

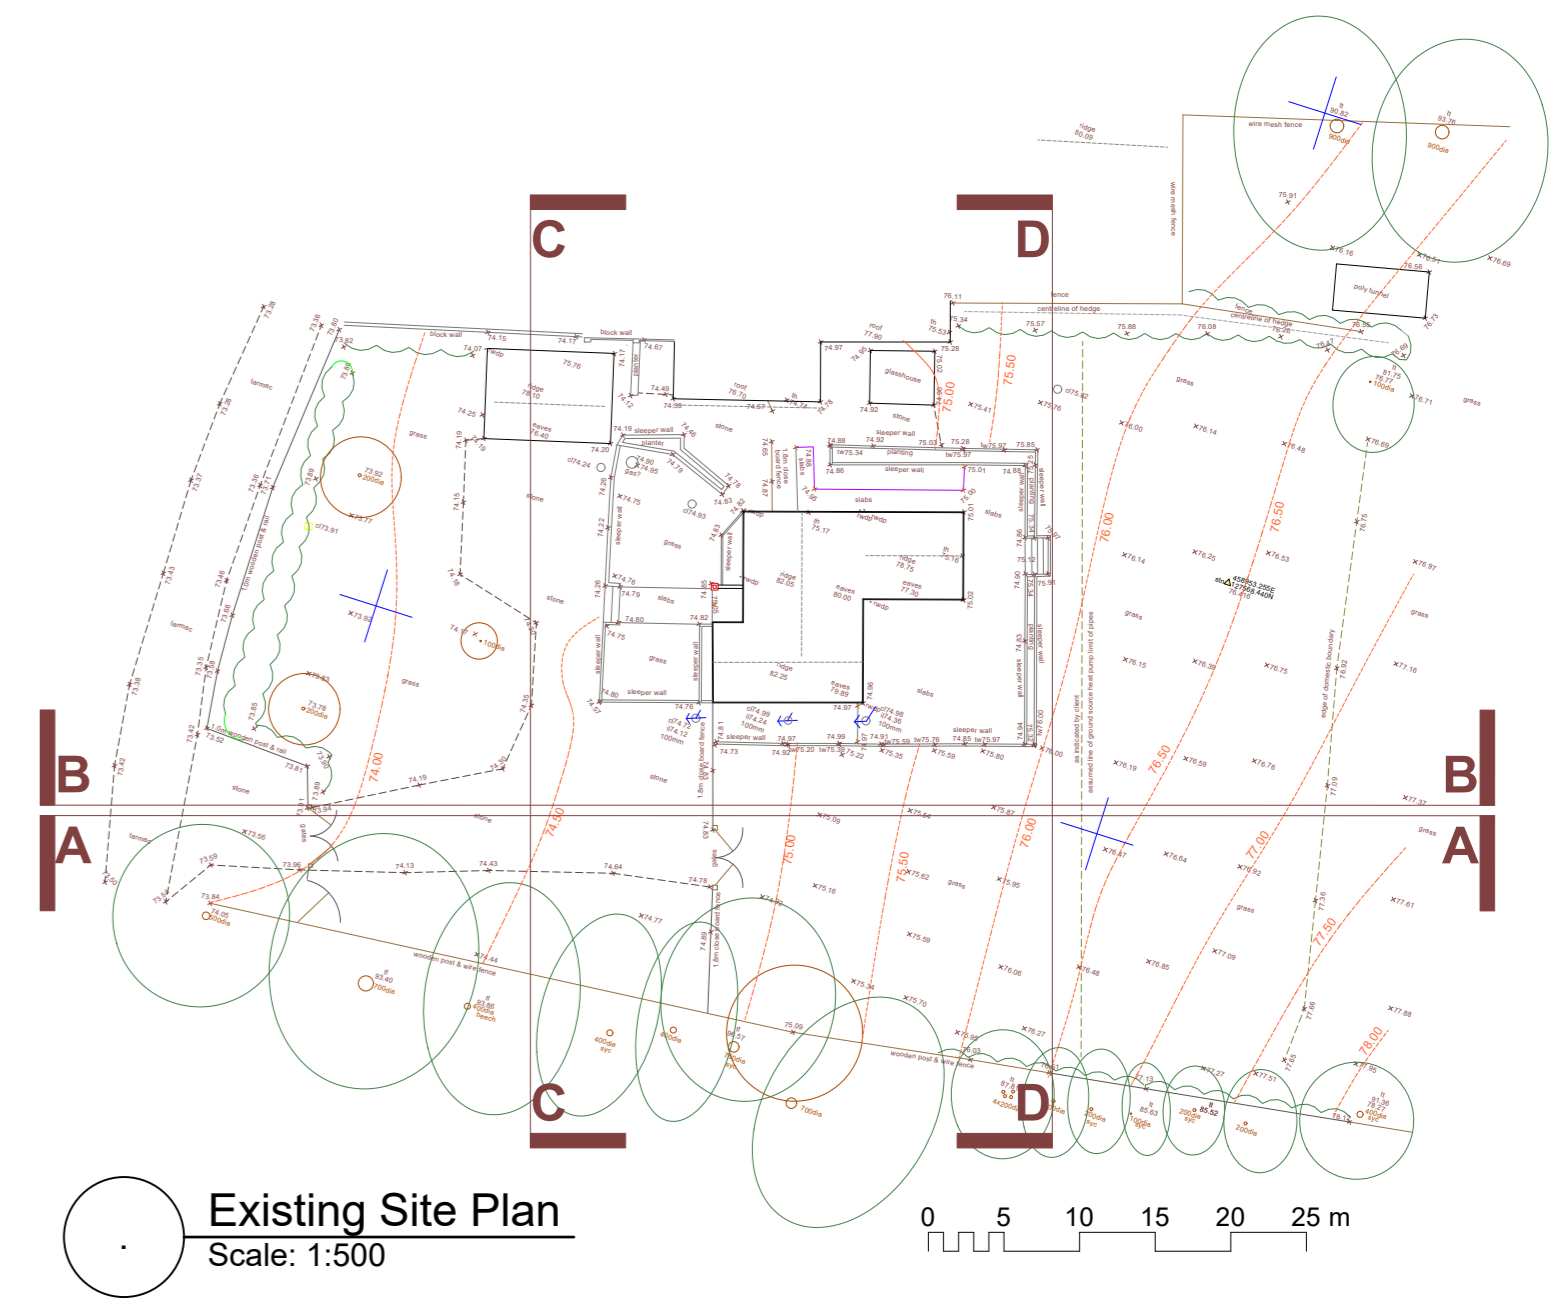

© The copyright of this drawing remains with Masker Architects and may not be reproduced in any form without prior written consent. Only scale from this drawing for the purposes of obtaining a planning application. Do not scale from this drawing for construction purposes. Any discrepancy between this and any other contractor's drawing should be reported to the Architect immediately. This contract shall place all dimensions unless otherwise stated with the risk and responsibility to the Architect. No deviation from this drawing will be permitted without the prior consent of the Architect.

REV	DATE	AMENDMENTS	DRAWN	CHECKED
1				

CLIENT:  
Mr and Mrs Jones

PROJECT:  
Grey Farm House Ancillary

DRAWING:  
Existing site sections

DATE:  
September 2023

SCALE: 1:200  
SIZE: A1  
JOB NO: 2023080  
DWG NO: E-02  
REV: #