

© The copyright of this drawing remains with Masker Architects and may not be reproduced in any form without prior written consent. Only scale from this drawing for the purposes of determining a planning application. Do not scale from this drawing for construction purposes. Any discrepancies between this and any other consultant's drawings should be reported to the Architect immediately. The contractor must check all dimensions before commencing work on site and all discrepancies reported to the Architect. No deviation from this drawing will be permitted without the prior consent of the Architect.



The plan shown here is for the purpose of identifying the application site only. Whilst reasonable endeavours have been made to ensure the accuracy of the application boundary, in the production of this plan, there may be some discrepancy between the OS data, Topographical Data and Land Title data. We have therefore based this drawing upon the OS data.

Ordnance Survey © Crown Copyright 2024. All rights reserved. Licence number AC0000814278



OS Plan Black / White

REV:	DATE:	AMENDMENTS:	DRAWN:	CHECKED:

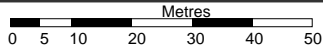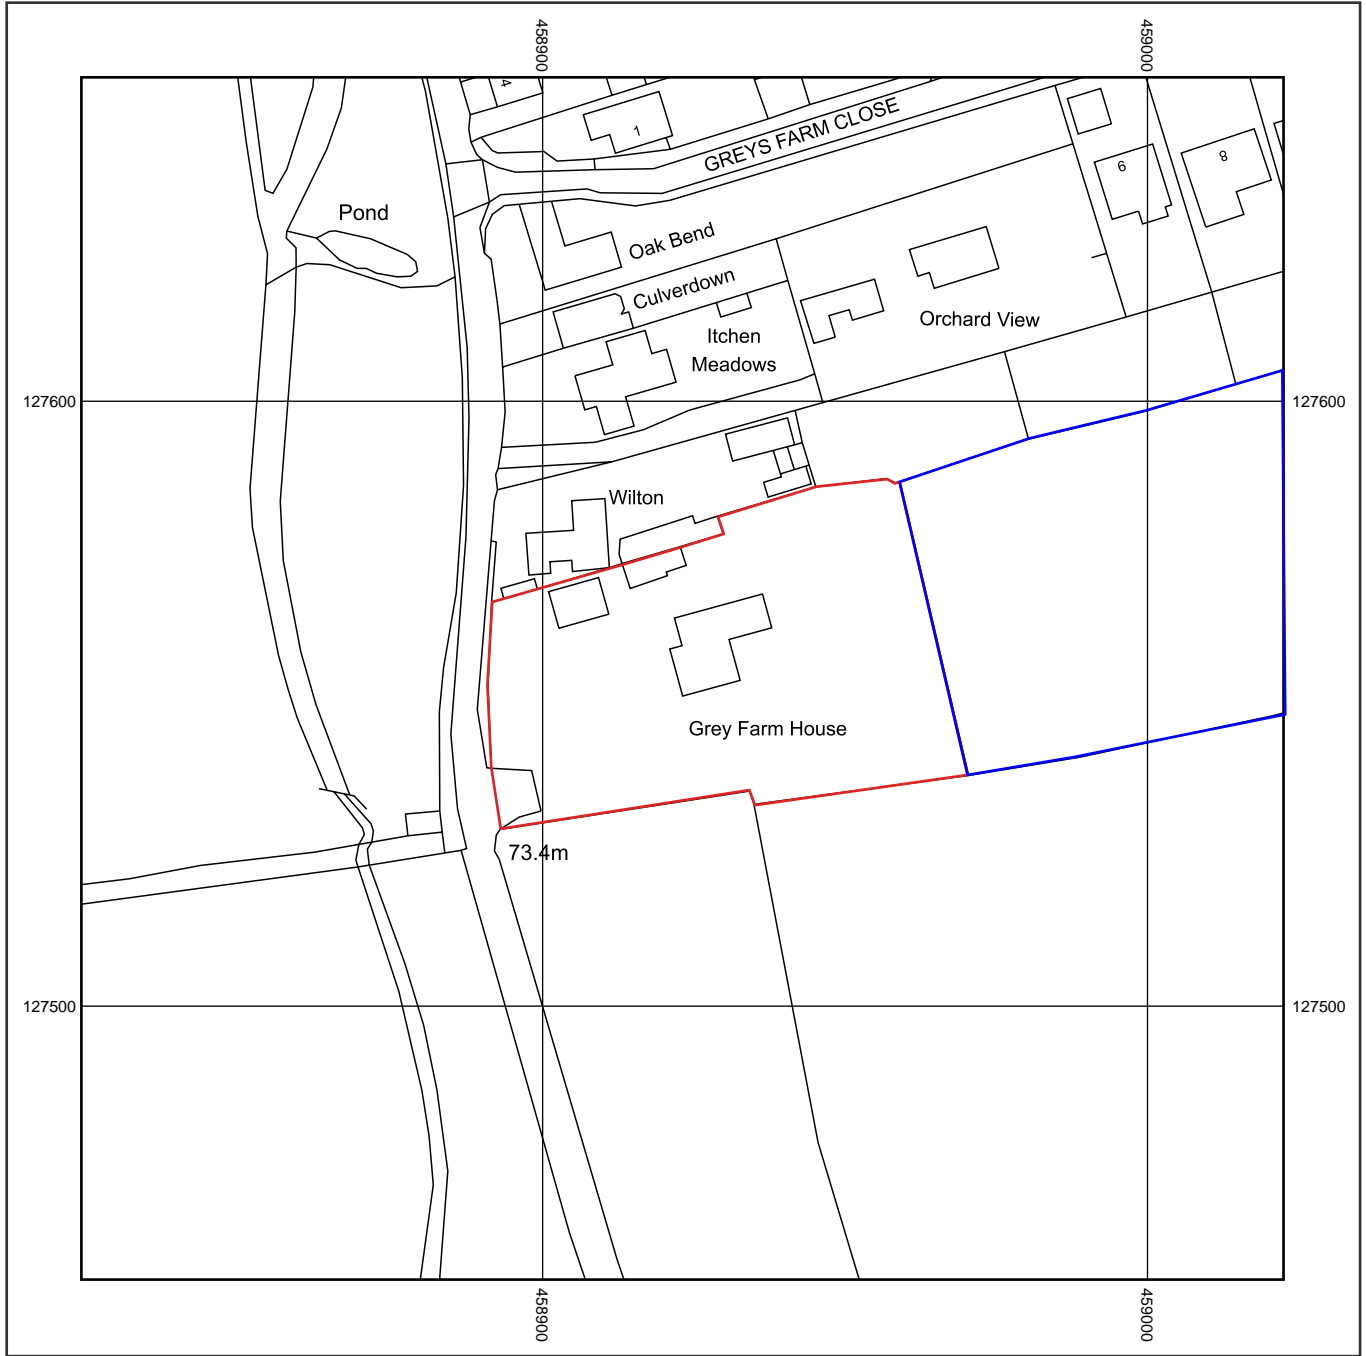

Scale: 1: 1250



Supplied by: National Map Centre
 License number: AC0000814278
 Produced: 23/02/2024
 Serial number: 315937

GREY FARM HOUSE
 KILMESTON ROAD
 KILMESTON
 ALRESFORD

Plot centre co-ordinates: 458924,127554
 Download file:
 Project name: 2023080 Grey Farm House

CLIENT:
Mr and Mrs Jones

DRAWING:
Site location plan

SCALE: **1:1250**
 SIZE: **A4**
 JOB NO: **2023080**
 DWG NO: **P01**
 REV: **#**



PROJECT:
Grey Farm House Ancillary

DATE:
February 2024

Winchester Business Centre, 10 Parchment St, Winchester, SO23 8AT
 T-07810482030 E-scot@maskerarchitects.co.uk
www.maskerarchitects.co.uk