


1. Scale this drawing for Planning Purposes only
2. Do not scale for working drawings all dimensions shall be checked on site prior to commencing the works and any errors or admissions reported to AIT
3. This drawing is the copyright of AIT and must not be used or reproduced without their permission

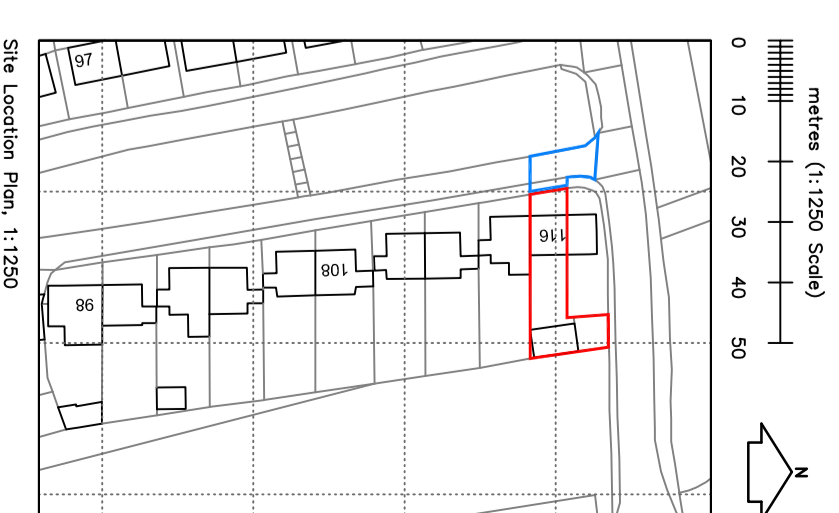

Rev. A: General amendments, 20.02.2024

Client Ms K Clarkowska	
Job Title Single Storey Rear Extension	
Drawing Title Plans and Elevations as Existing	
Site Location Plan	
Mobile 07793 141486	Date Feb '24
Email Amy@aitdrawings.co.uk	Scale 1:100@A2
	Job No AT/289
	Rev A
	Drawing No PD 01