





EI
Sub



LOCATION PLAN 1:1250

Notes

All drawings to be signed off by building control before the commencement of any works. If works commence on a Building Notice, the Builder/property owner commences works at their own risk and ELA Design (or its Officer's) cannot accept and liability whatsoever for these works carried out.

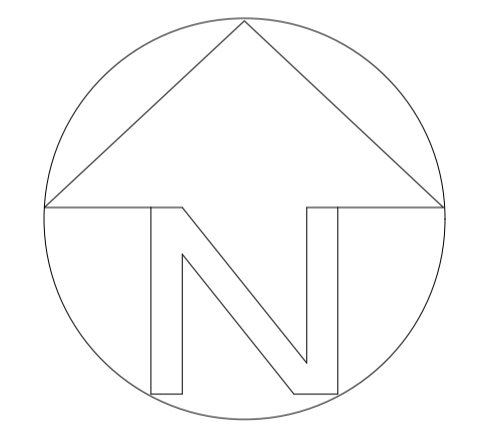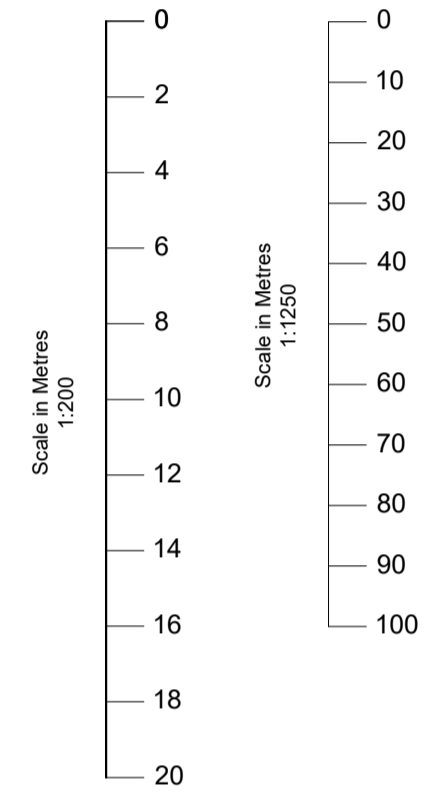

O/S licence number
1000 2243 2

Rev	Date	Details	By
A	08/03/23	Revision A	CE
B	31/08/23	Revision B	CE

Project:
3 x New Dormers

Subject:
Block plan
& Location plan

Client:
20 Plantagenet Road,
Barnet, EN5 5JG

Drawing N°: ELA/4 Rev: B

A1 Scale: 1:200
1:1250
Drawn By: CE Job No: 2607 Date: 08/03/23



www.ela-design.co.uk

ELA Design
Beechcroft
Riverside Avenue
Broxbourne
Herts
EN10 6RA
Tel:- 07979510821