

**Lower Ground**


1 : 100

Proposed area: 8.4 m2

**Ground Floor**

1 : 100

Proposed area: 24 m2

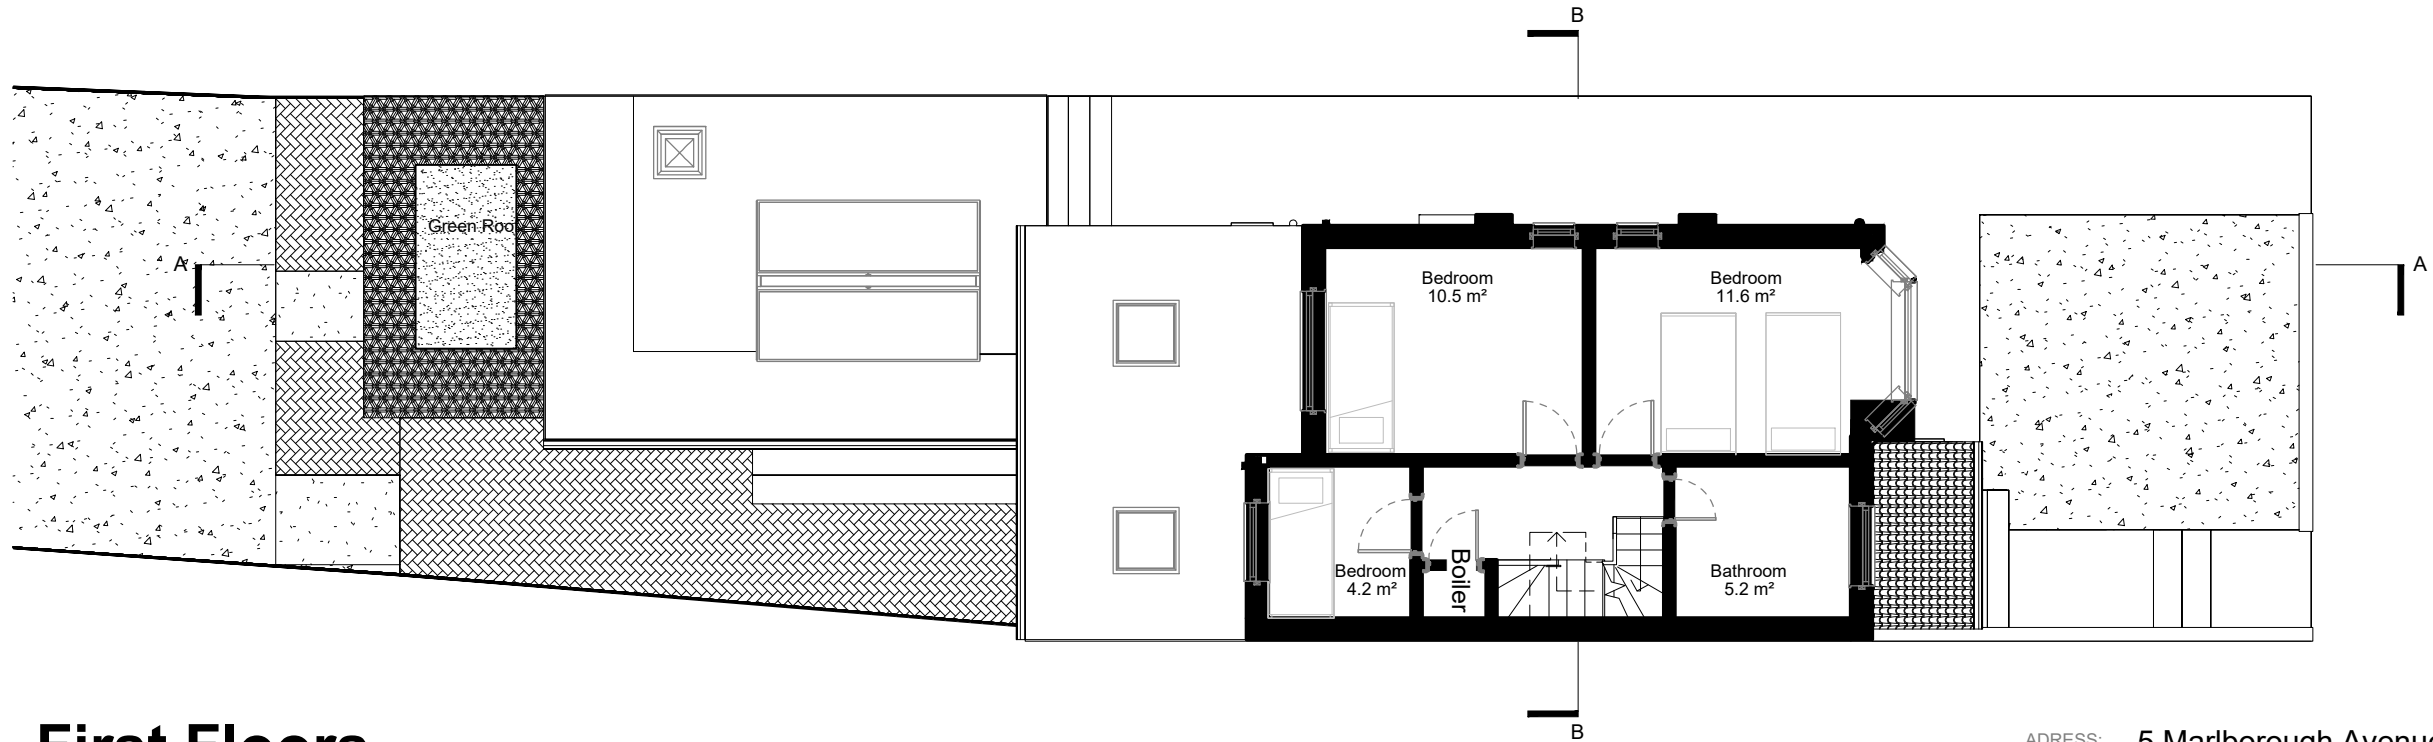

**First Floors**

1 : 100




Any errors on Dimensions to be reported to the Architect prior to commencement of Works. Dimensions and areas are based on survey information. All dimensions to be checked on site Prior work.

ADDRESS: 5 Marlborough Avenue  
Edgware HA8 8UH

TITLE: Proposed Drawings  
Floor Plans

PROJECT No 112A Date: Aug 2023

NAME: **PR01**

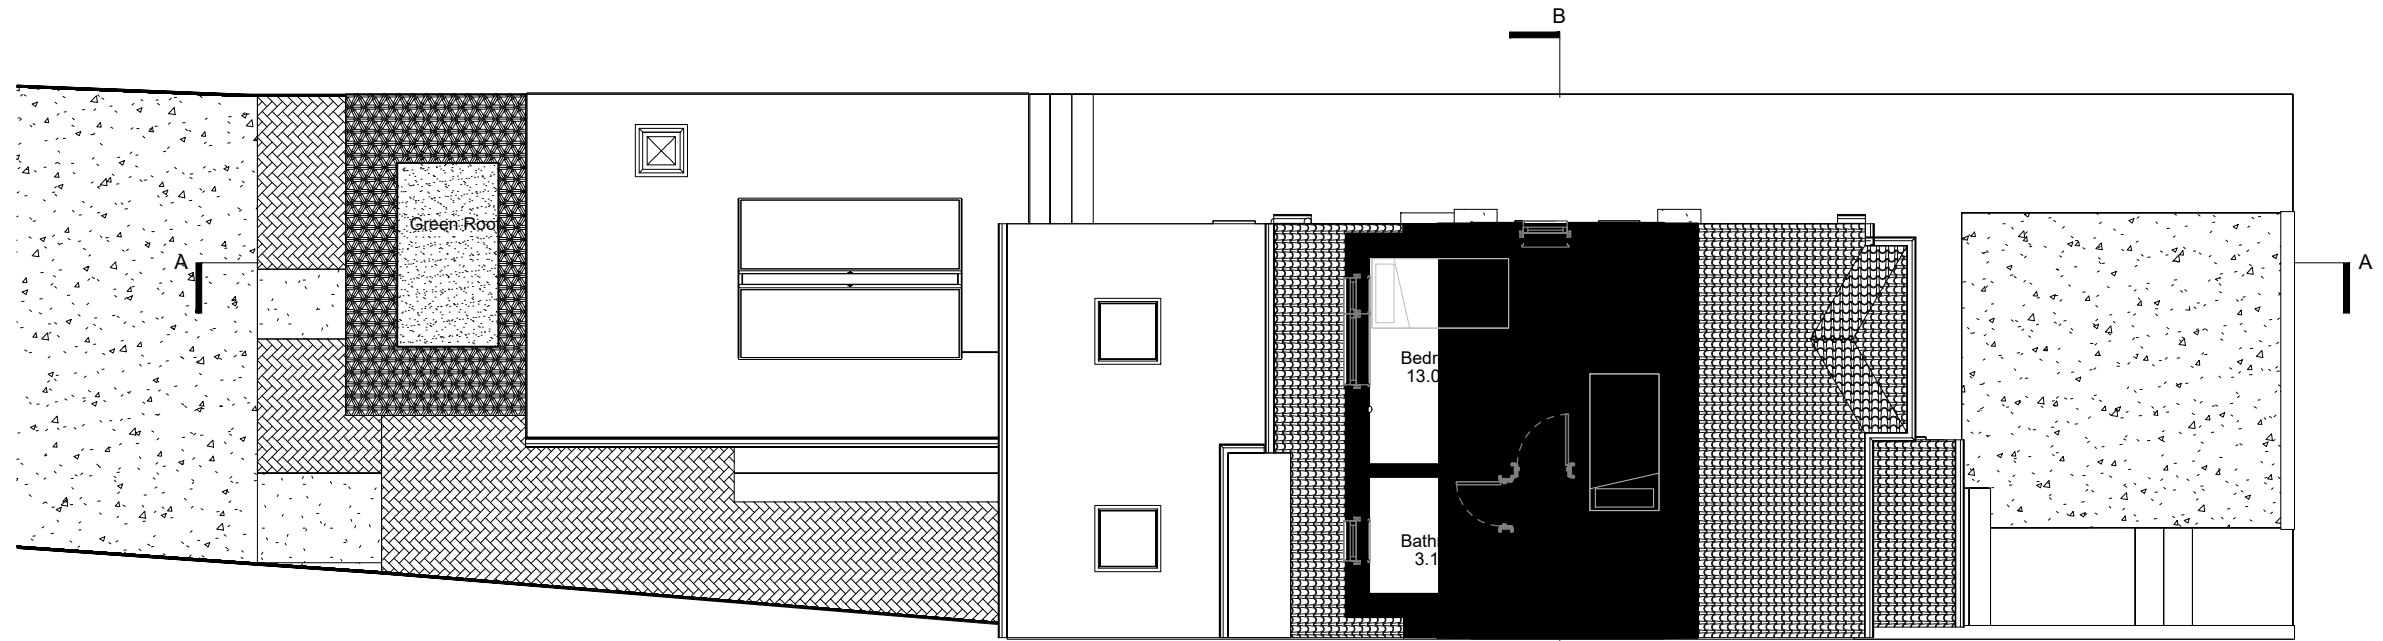

### Loft Level


1 : 100

### Green Roof Details

Species	White Sedum	Autumn Fire
Heights	7-15 cm	8-22 cm
Size	45-60 cm	30-50 cm
Densities	2-5 plants per m <sup>2</sup>	1-3 plants per m <sup>2</sup>

### Soil Details

Sr. No.	Details
01	Sedum mats
02	Drain layer
03	Root barrier
04	Moister barrier

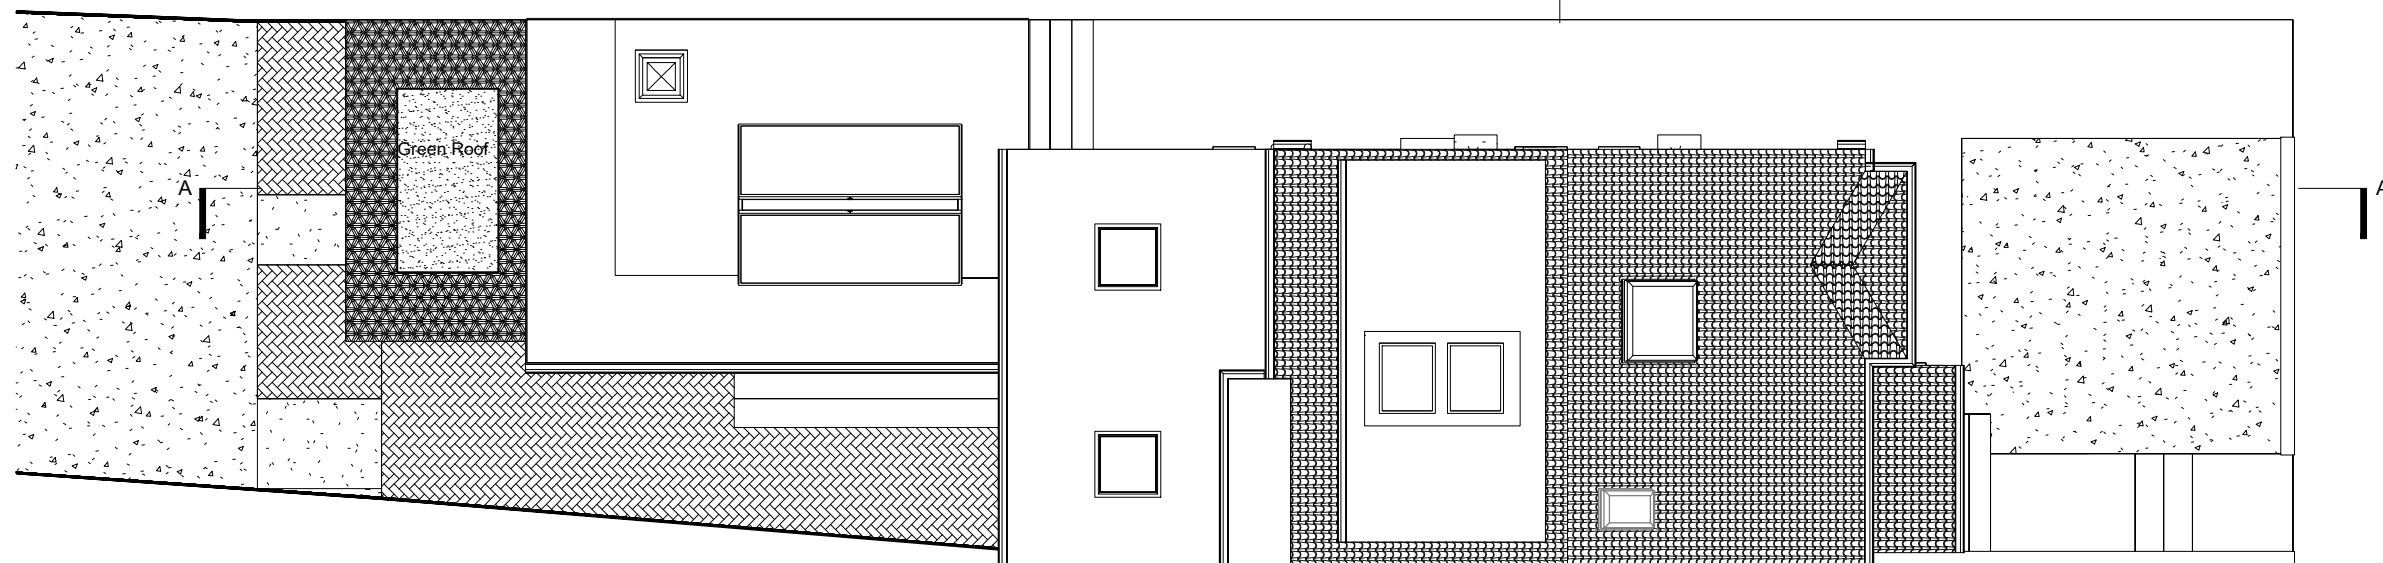

### Roof Level

1 : 100



Any errors on Dimensions to be reported to the Architect prior to commencement of Works. Dimensions and areas are based on survey information. All dimensions to be checked on site Prior work.

ADDRESS: 5 Marlborough Avenue  
Edgware HA8 8UH

TITLE: Proposed Drawings  
Floor Plans

PROJECT No 112A | Date: Aug 2023


NAME: **PR02**



**Front Elevation**  
1 : 100



**Rear Elevation**  
1 : 100

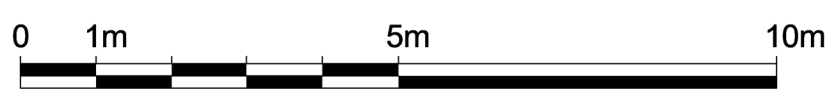

Any errors on Dimensions to be reported to the Architect prior to commencement of Works. Dimensions and areas are based on survey information. All dimensions to be checked on site Prior work,

ADDRESS: 5 Marlborough Avenue  
Edgware HA8 8UH

TITLE: Proposed Drawings  
Elevations


PROJECT No 112A | Date: Aug 2023

NAME: **PR03**



## Left Side Elevation

1 : 100

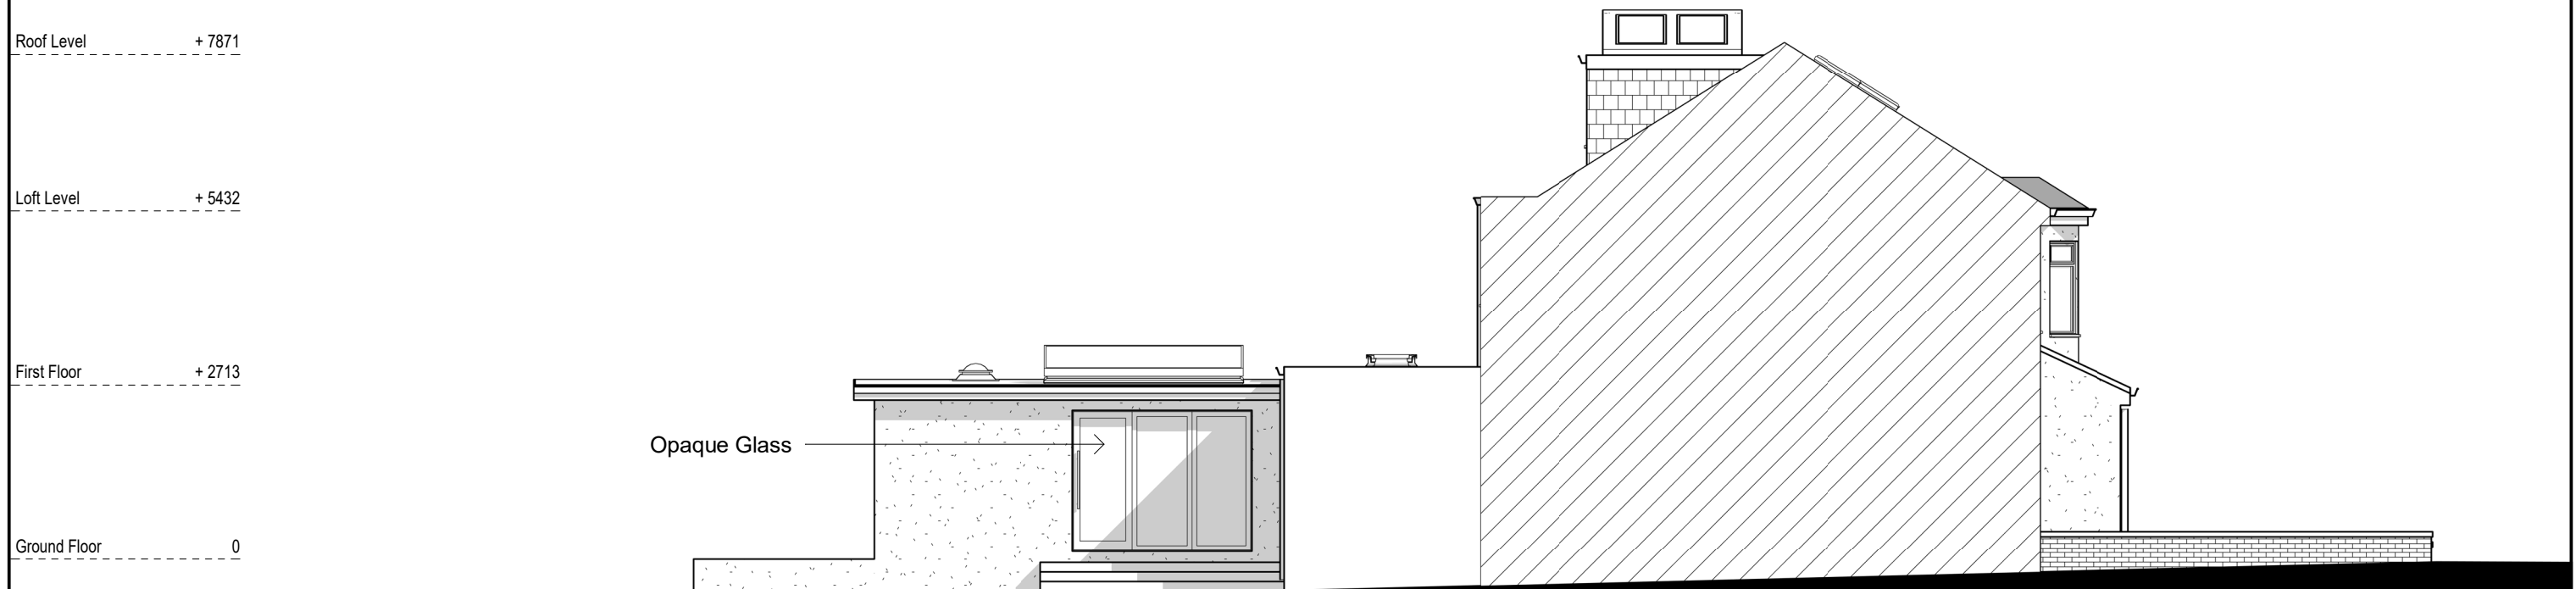

## Right Side Elevation

1 : 100




Any errors on Dimensions to be reported to the Architect prior to commencement of Works. Dimensions and areas are based on survey information. All dimensions to be checked on site Prior work,

ADDRESS: 5 Marlborough Avenue  
Edgware HA8 8UH

TITLE: Proposed Drawings  
Elevations

PROJECT No 112A | Date: Aug 2023

NAME: **PR04**

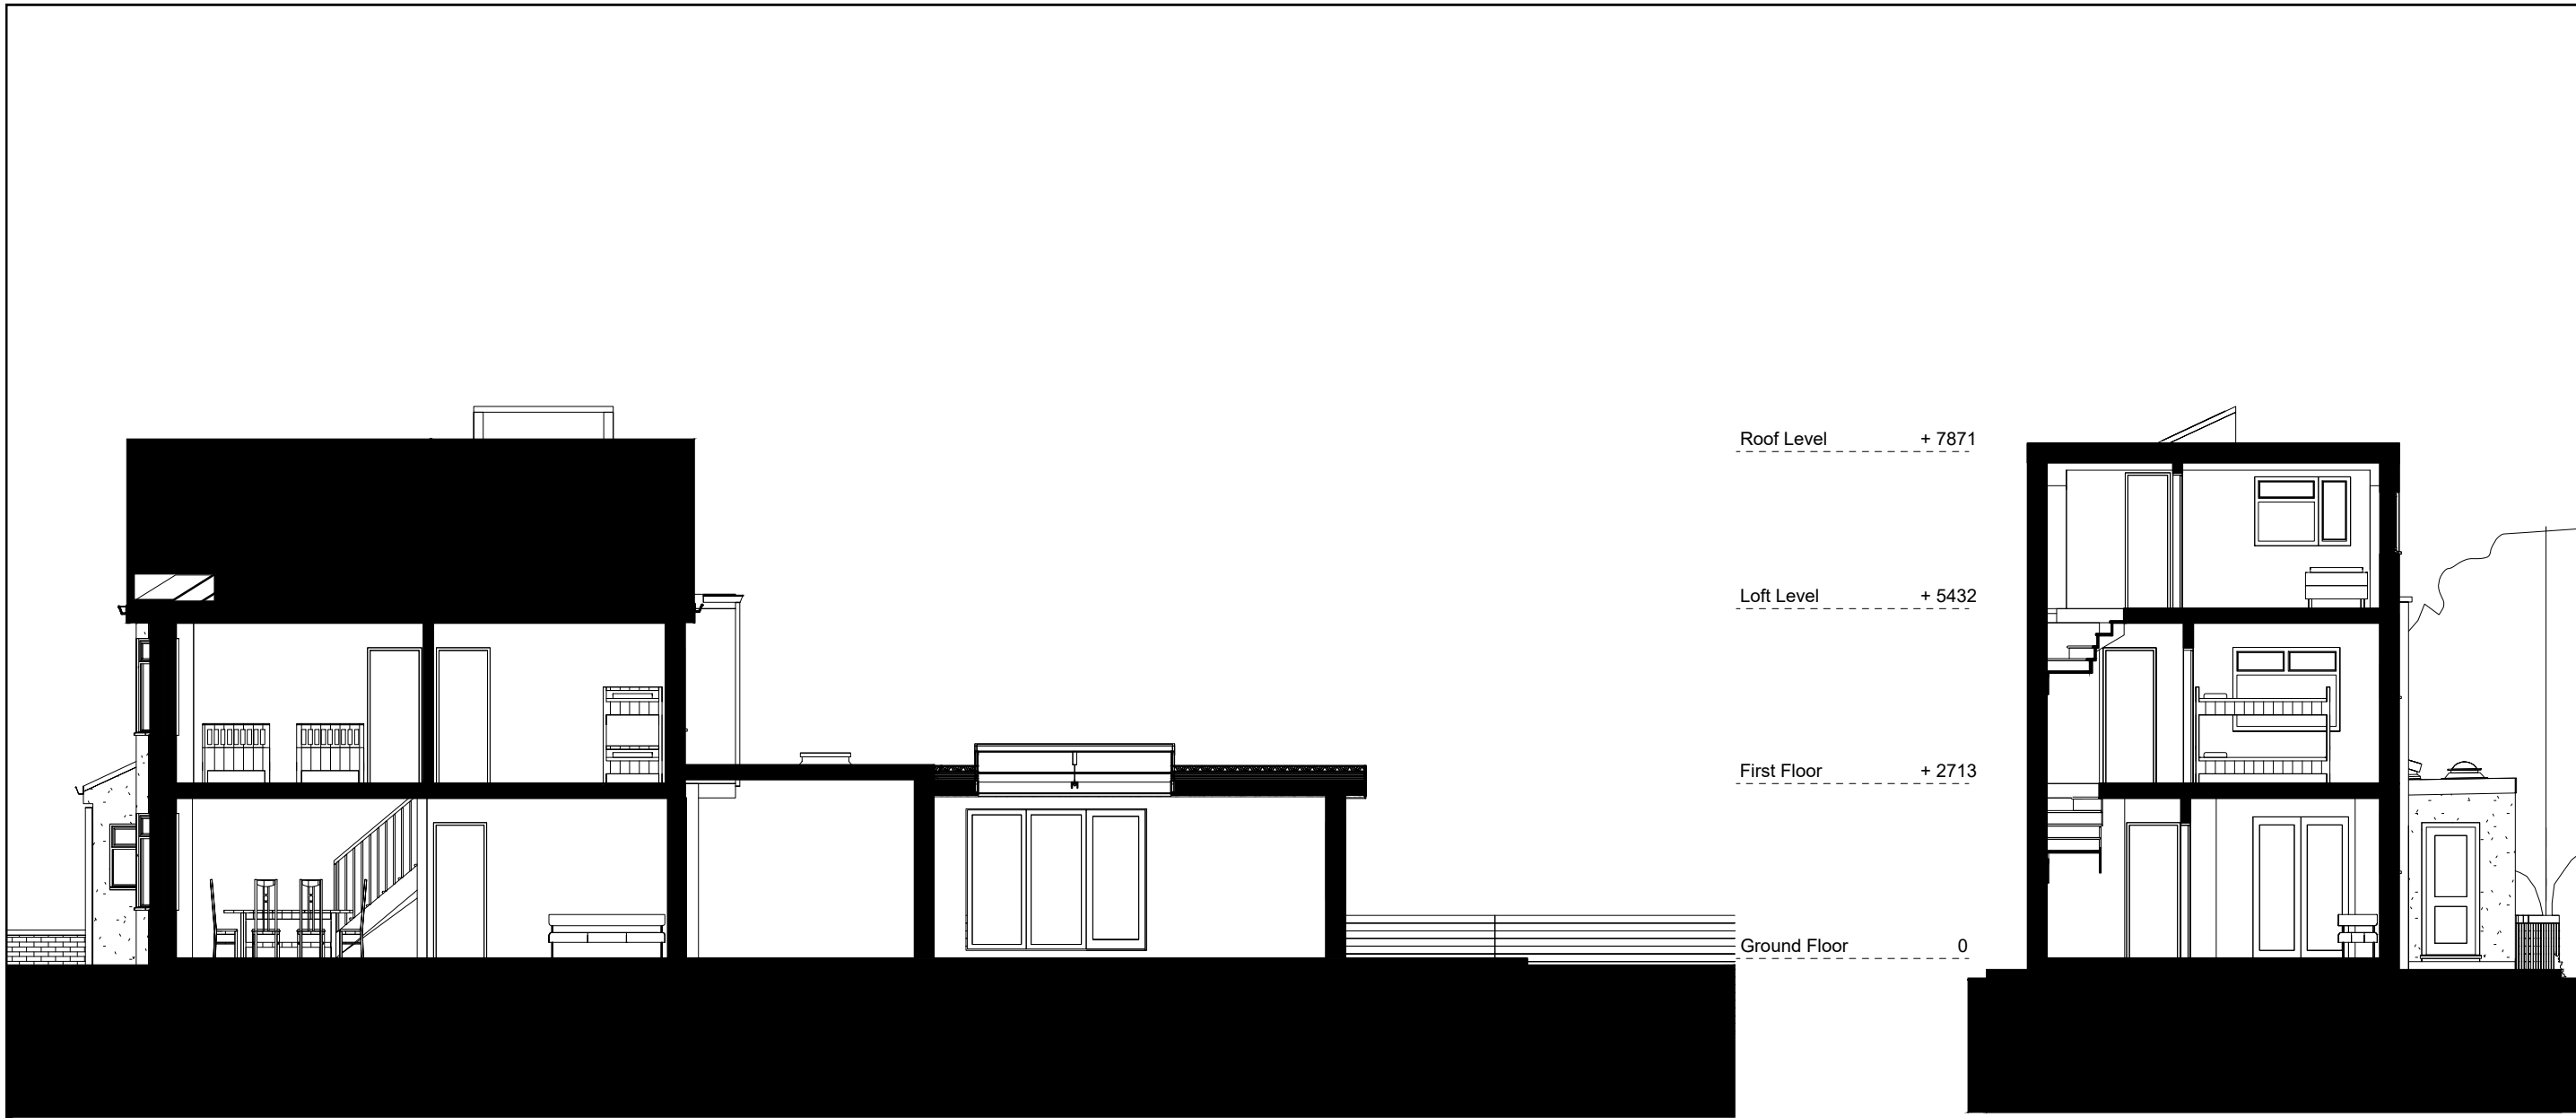

# SECTION AA

1 : 100

# SECTION BB

1 : 100


ADDRESS: 5 Marlborough Avenue  
Edgware HA8 8UH


TITLE: Proposed Drawings  
Sections

PROJECT No 112A | Date: Aug 2023

NAME: **PR05**

Any errors on Dimensions to be reported to the Architect prior to commencement of Works. Dimensions and areas are based on survey information. All dimensions to be checked on site Prior work,

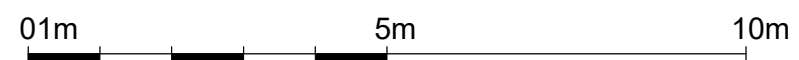

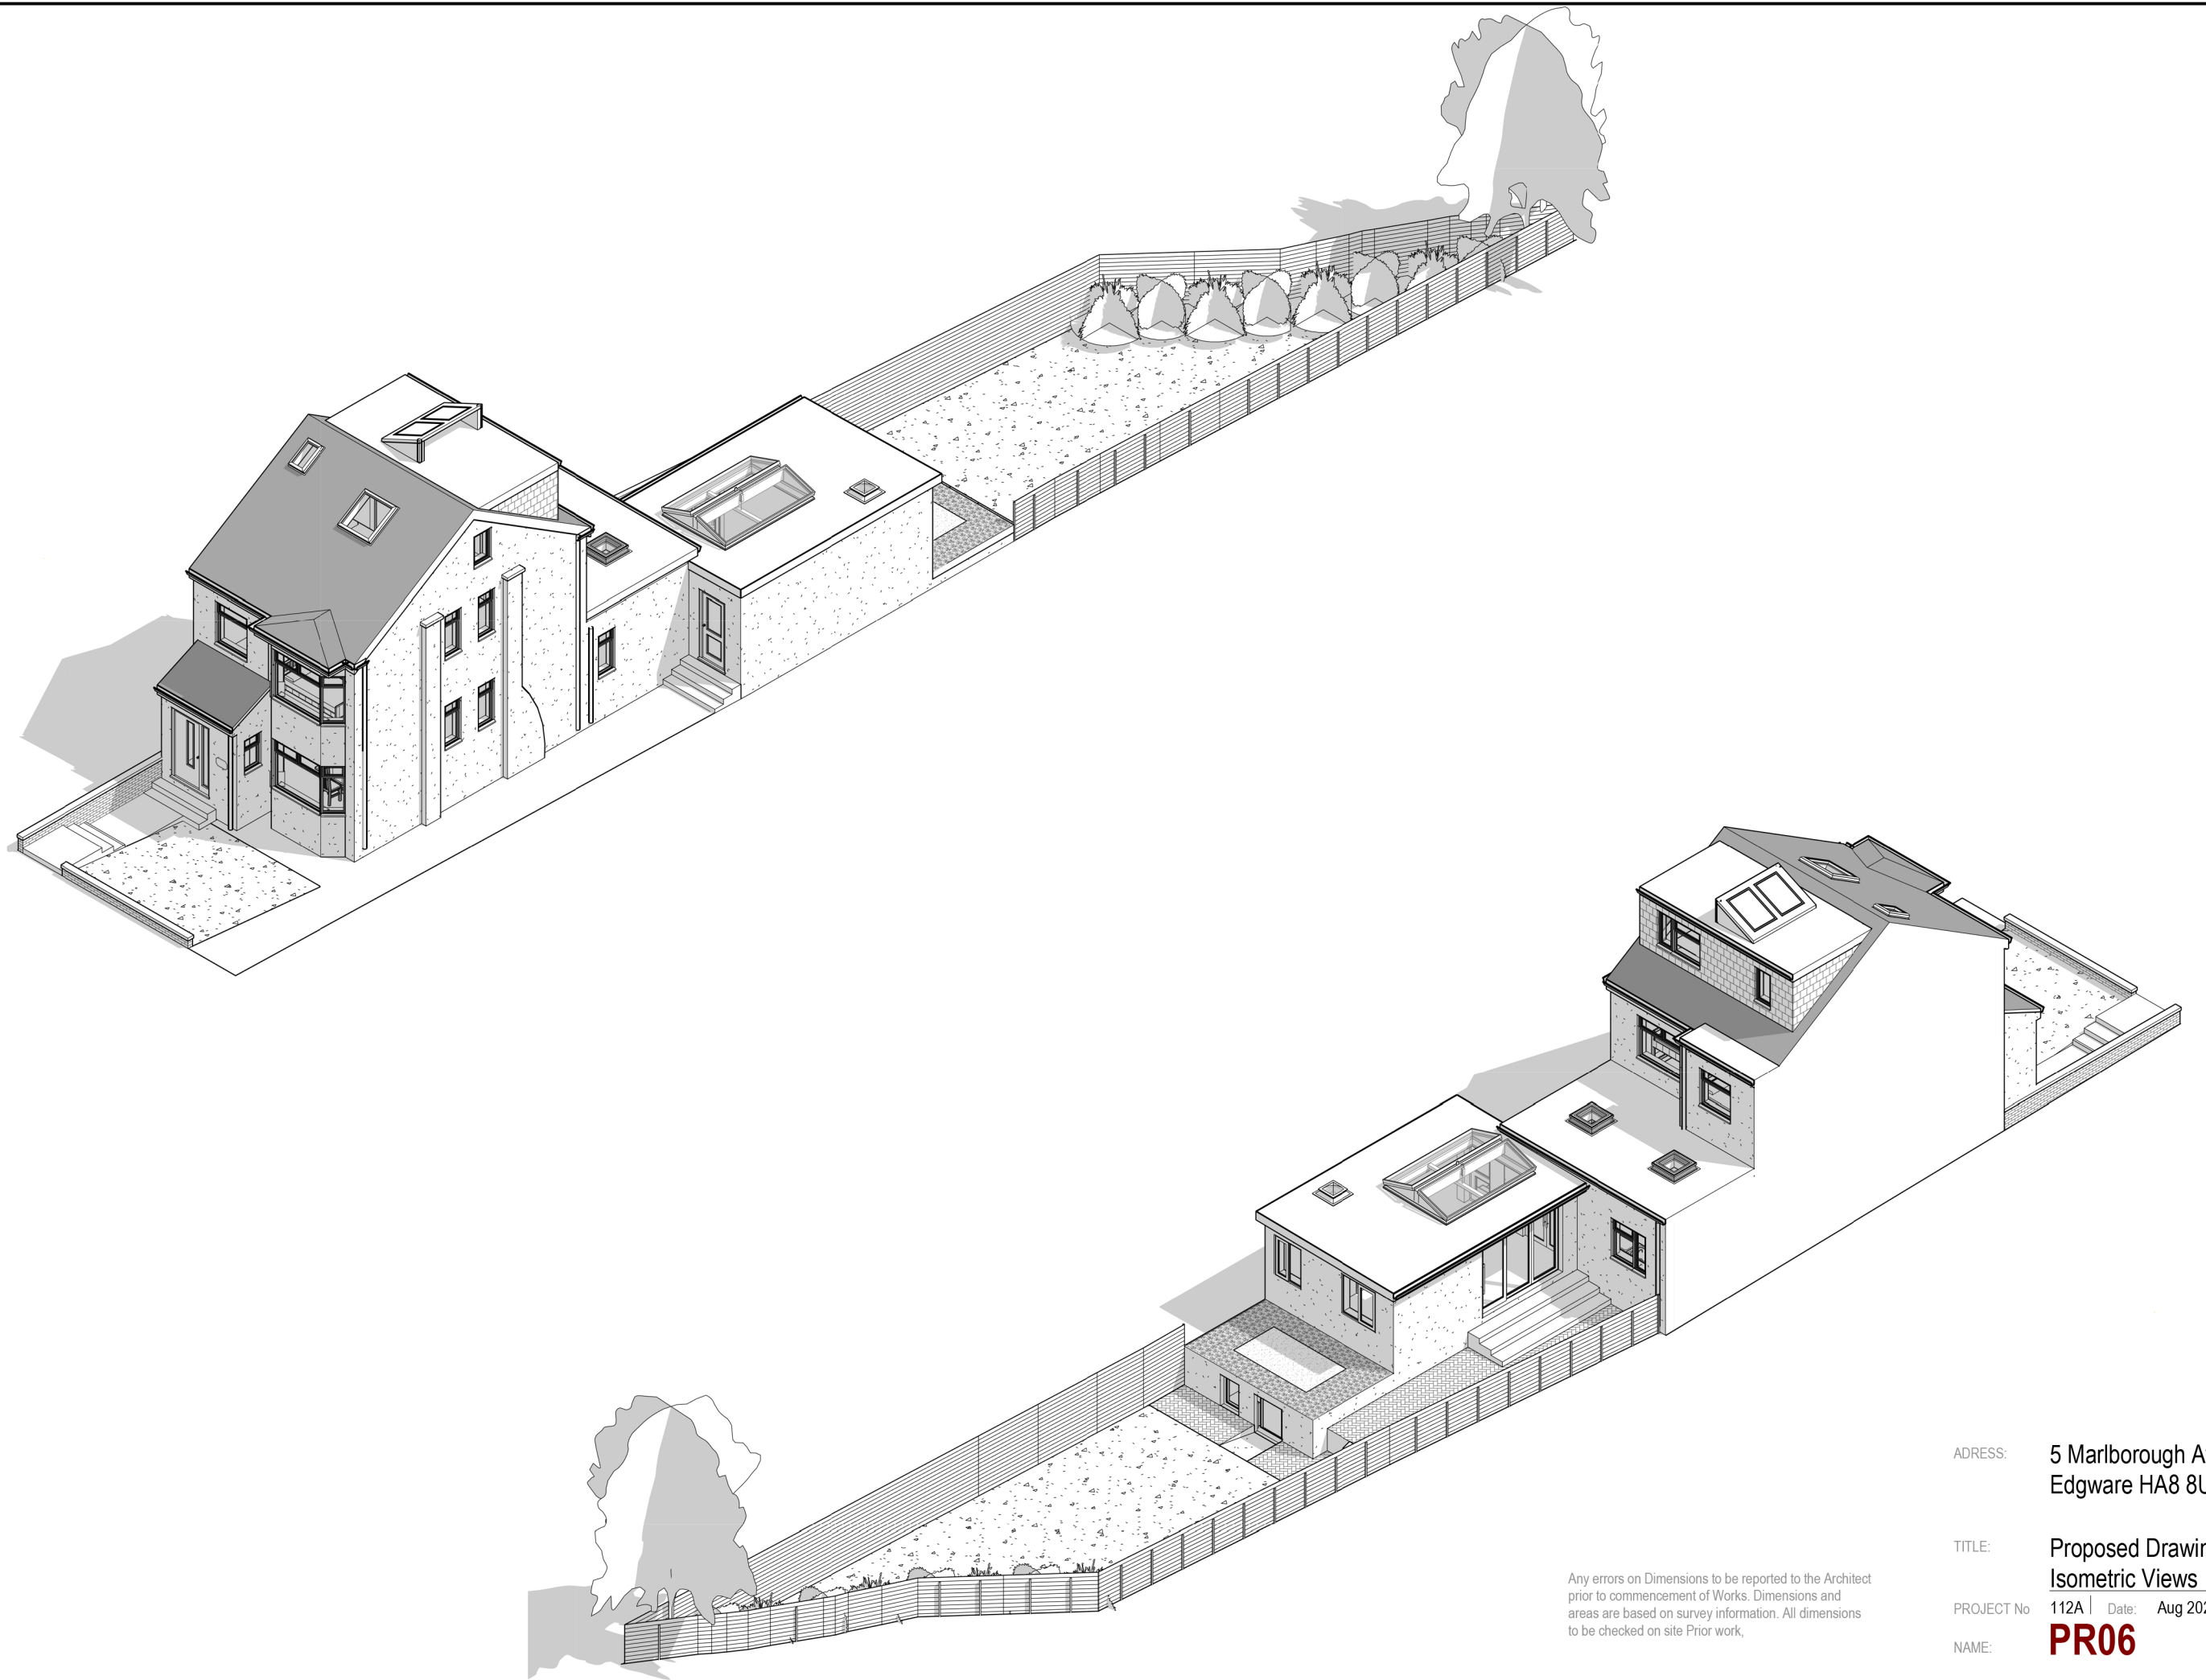

ADDRESS: 5 Marlborough Avenue  
Edgware HA8 8UH

TITLE: Proposed Drawings  
Isometric Views

PROJECT No 112A | Date: Aug 2023

NAME: **PR06**

Any errors on Dimensions to be reported to the Architect prior to commencement of Works. Dimensions and areas are based on survey information. All dimensions to be checked on site Prior work,