



- General Notes
1. Do not scale
 2. All dimensions are shown in millimetres unless otherwise noted
 3. Refer to project based risk assessments before undertaking any work
 4. Notify the architect of any discrepancy immediately

— Area of application
 - - - Land in same ownership as application site.

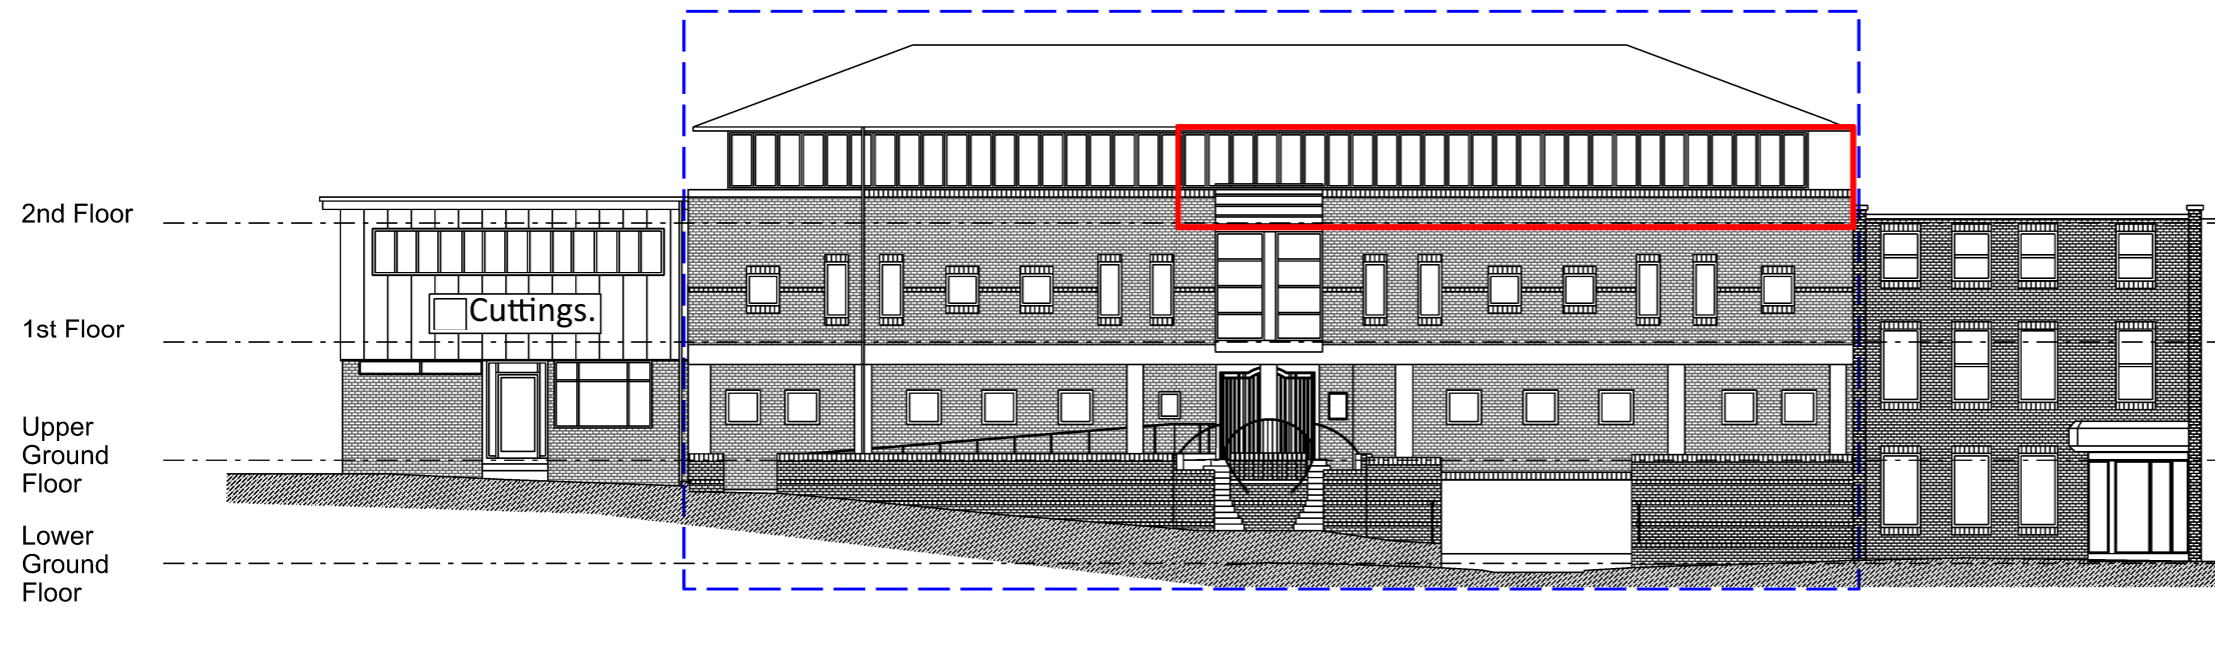

Elevation to Arcadia Avenue

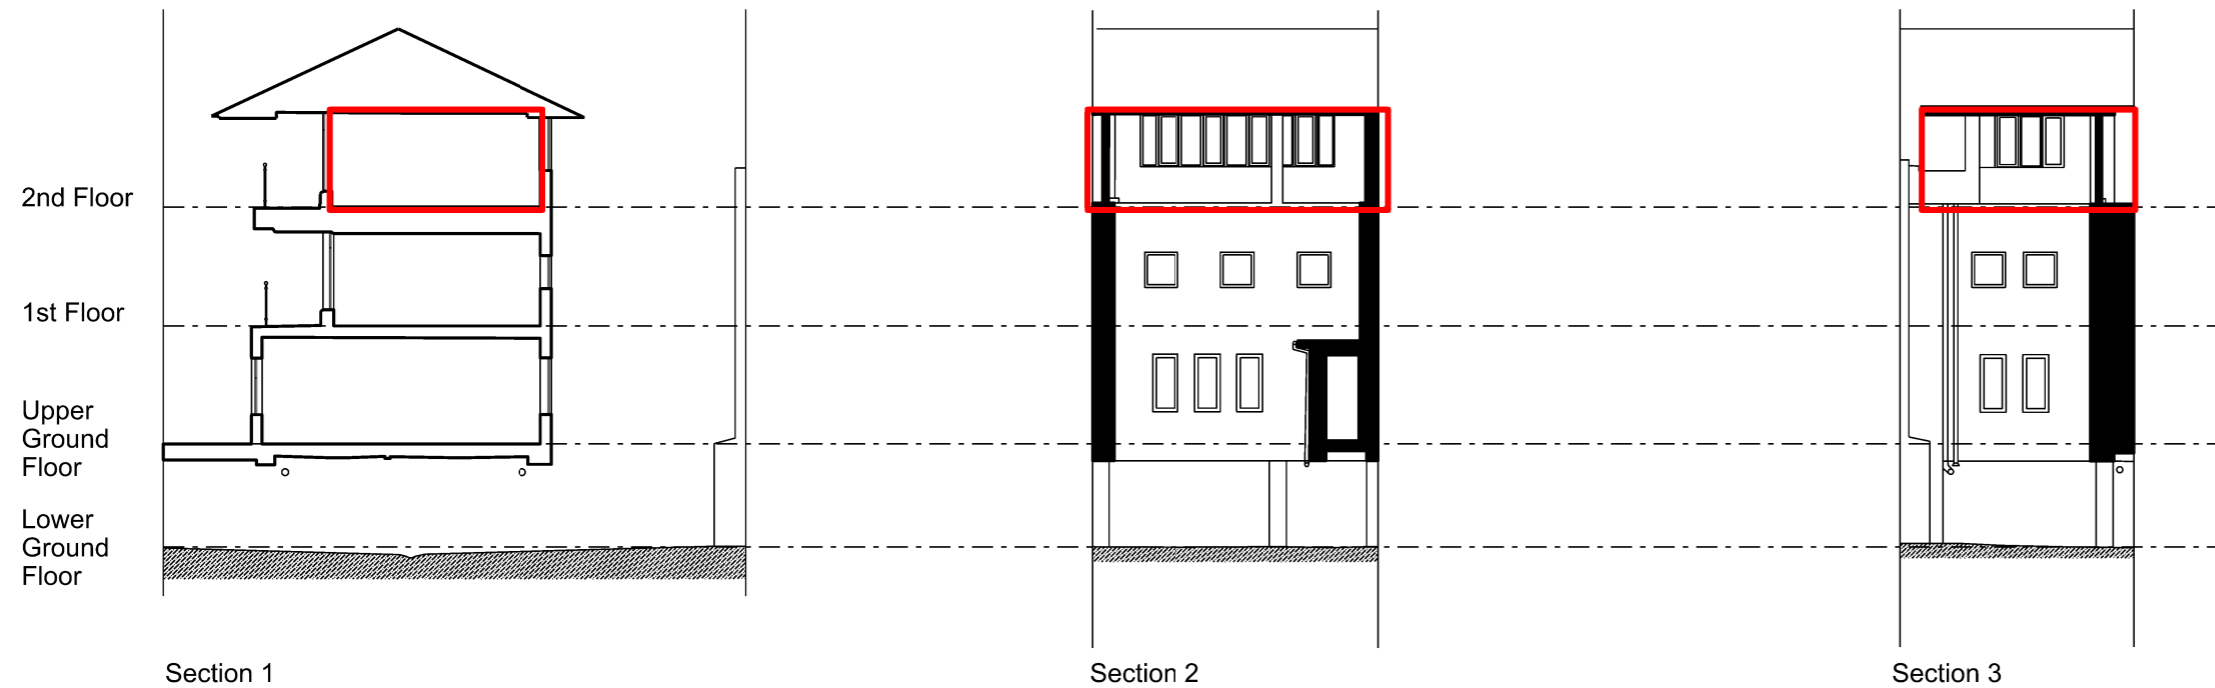

P1 2023/12/20 First issue

Rev	Date	Reason For Issue	Issue	Chk
-----	------	------------------	-------	-----

David Lees Architects
 david@davidleesarchitects.co.uk 07597 573 892

Client
Dancastle Limited

Project
 Dancastle Court, Arcadia Avenue, N3 2JU

Title
 Existing Street Elevation
 Existing Elevation / Sections

Status
Planning

Project Number 2321	Date 2023-12-20	Checked By DL
Revision P1	Scale @ ISO A3 1:200	Approved By DL

Drawing Number
A-1-006

0m 2m 4m 6m 8m 1:100 @ A3
 1:200

