



- General Notes
1. Do not scale
 2. All dimensions are shown in millimetres unless otherwise noted
 3. Refer to project based risk assessments before undertaking any work
 4. Notify the architect of any discrepancy immediately

— Area of application
 - - - Land in same ownership as application site.

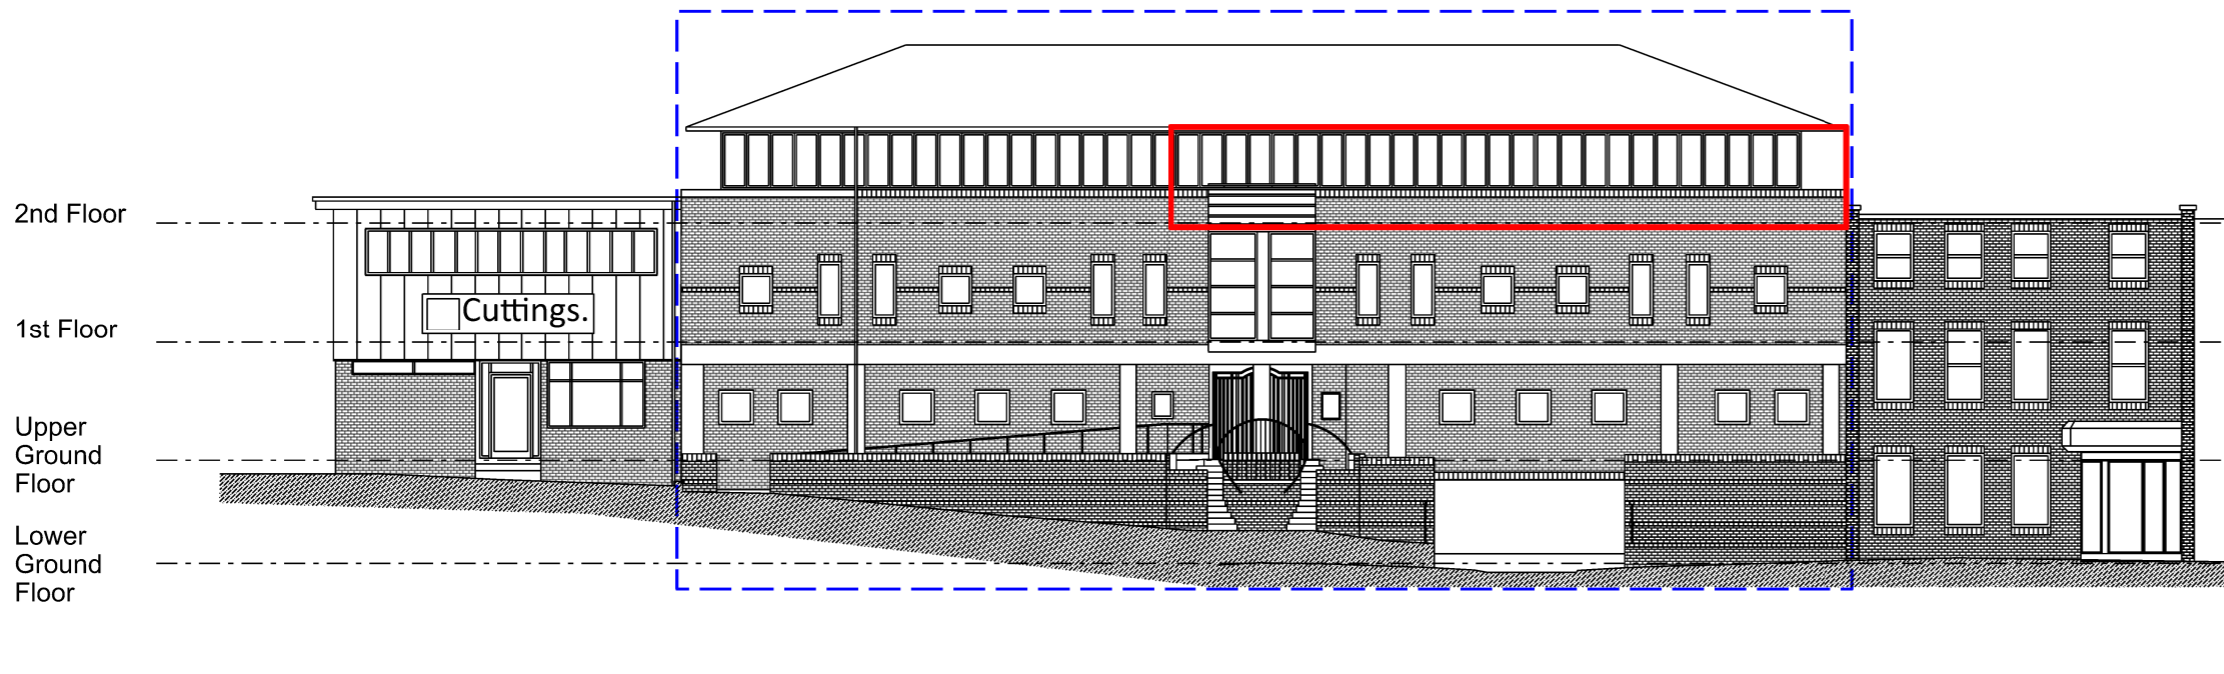


Elevation to Arcadia Avenue

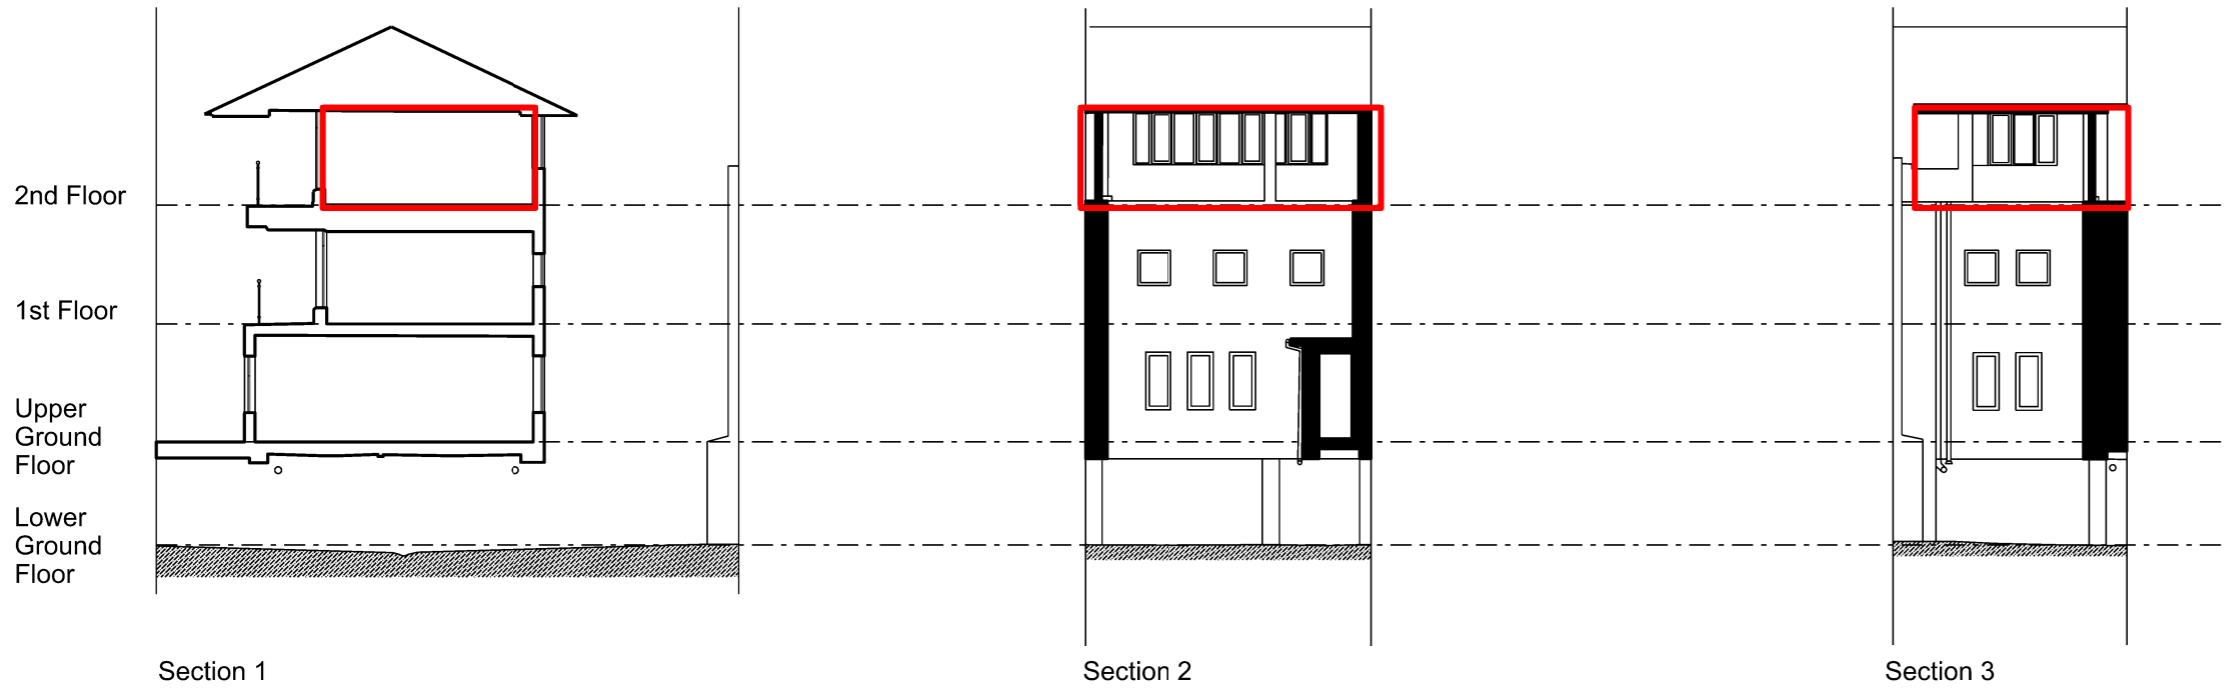


Section 1

Section 2

Section 3

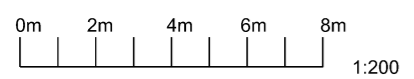

1:100 @ A3

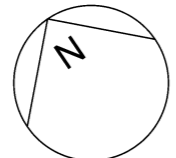

P1		2023/12/20	First issue	
Rev	Date	Reason For Issue	Issue	Chk
David Lees Architects david@davidleesarchitects.co.uk 07597 573 892				
Client Dancastle Limited				
Project Dancastle Court, Arcadia Avenue, N3 2JU				
Title Proposed Street Elevation Proposed Elevation / Sections				
Status Planning				
Project Number 2321	Date 2023-12-20	Checked By DL		
Revision P1	Scale @ ISO A3 1:200	Approved By DL		
Drawing Number A-1-007				