


- General Notes
1. Do not scale
 2. All dimensions are shown in millimetres unless otherwise noted
 3. Refer to project based risk assessments before undertaking any work
 4. Notify the architect of any discrepancy immediately

— Area of application
 - - - Land in same ownership as application site.

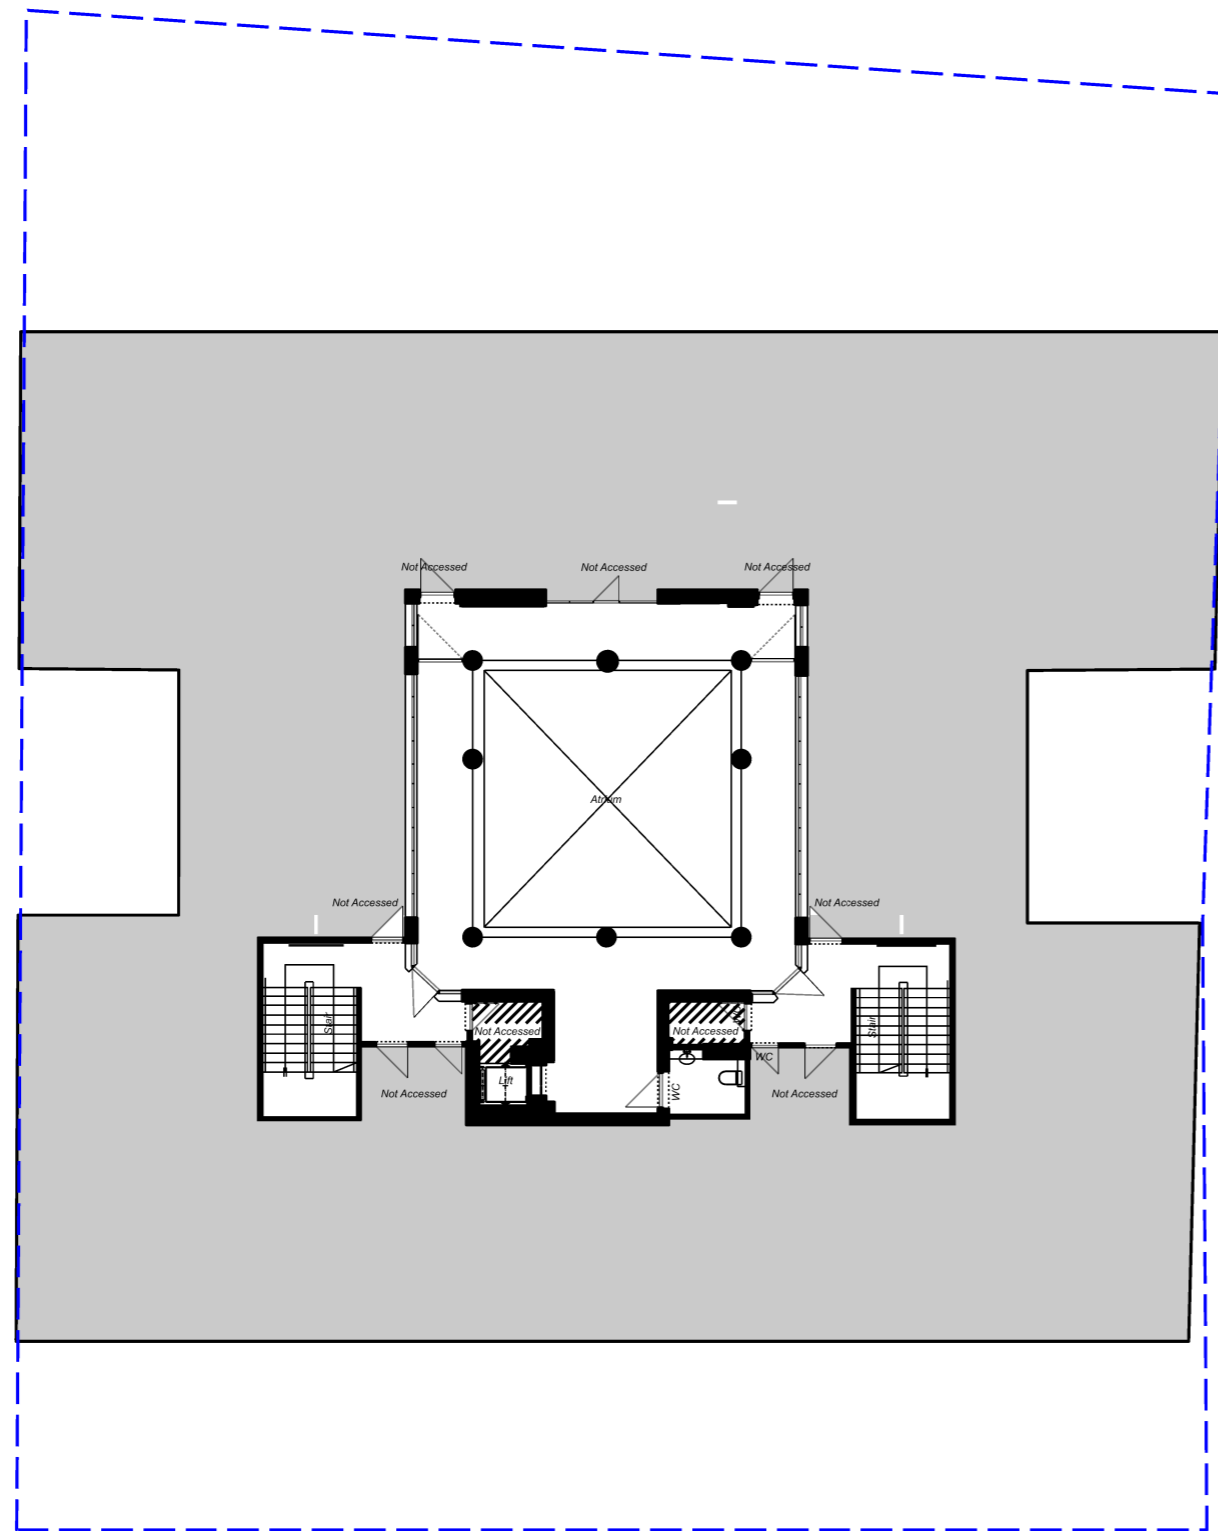

P1 2023/12/20 First issue

Rev	Date	Reason For Issue	Chk
-----	------	------------------	-----

David Lees Architects
 david@davidleesarchitects.co.uk 07597 573 892

Client
Dancastle Limited

Project
 Dancastle Court, Arcadia Avenue, N3 2JU

Title
First Floor Existing Layout

Status
Planning

Project Number	Date	Checked By
2321	2023-12-20	DL
Revision	Scale @ ISO A3	Approved By
P1	1:200	DL

Drawing Number
A-1-003

0m 2m 4m 6m 8m 1:200 @ A3
 1:200

