



- General Notes
1. Do not scale
 2. All dimensions are shown in millimetres unless otherwise noted
 3. Refer to project based risk assessments before undertaking any work
 4. Notify the architect of any discrepancy immediately

— Area of application
 - - - Land in same ownership as application site.

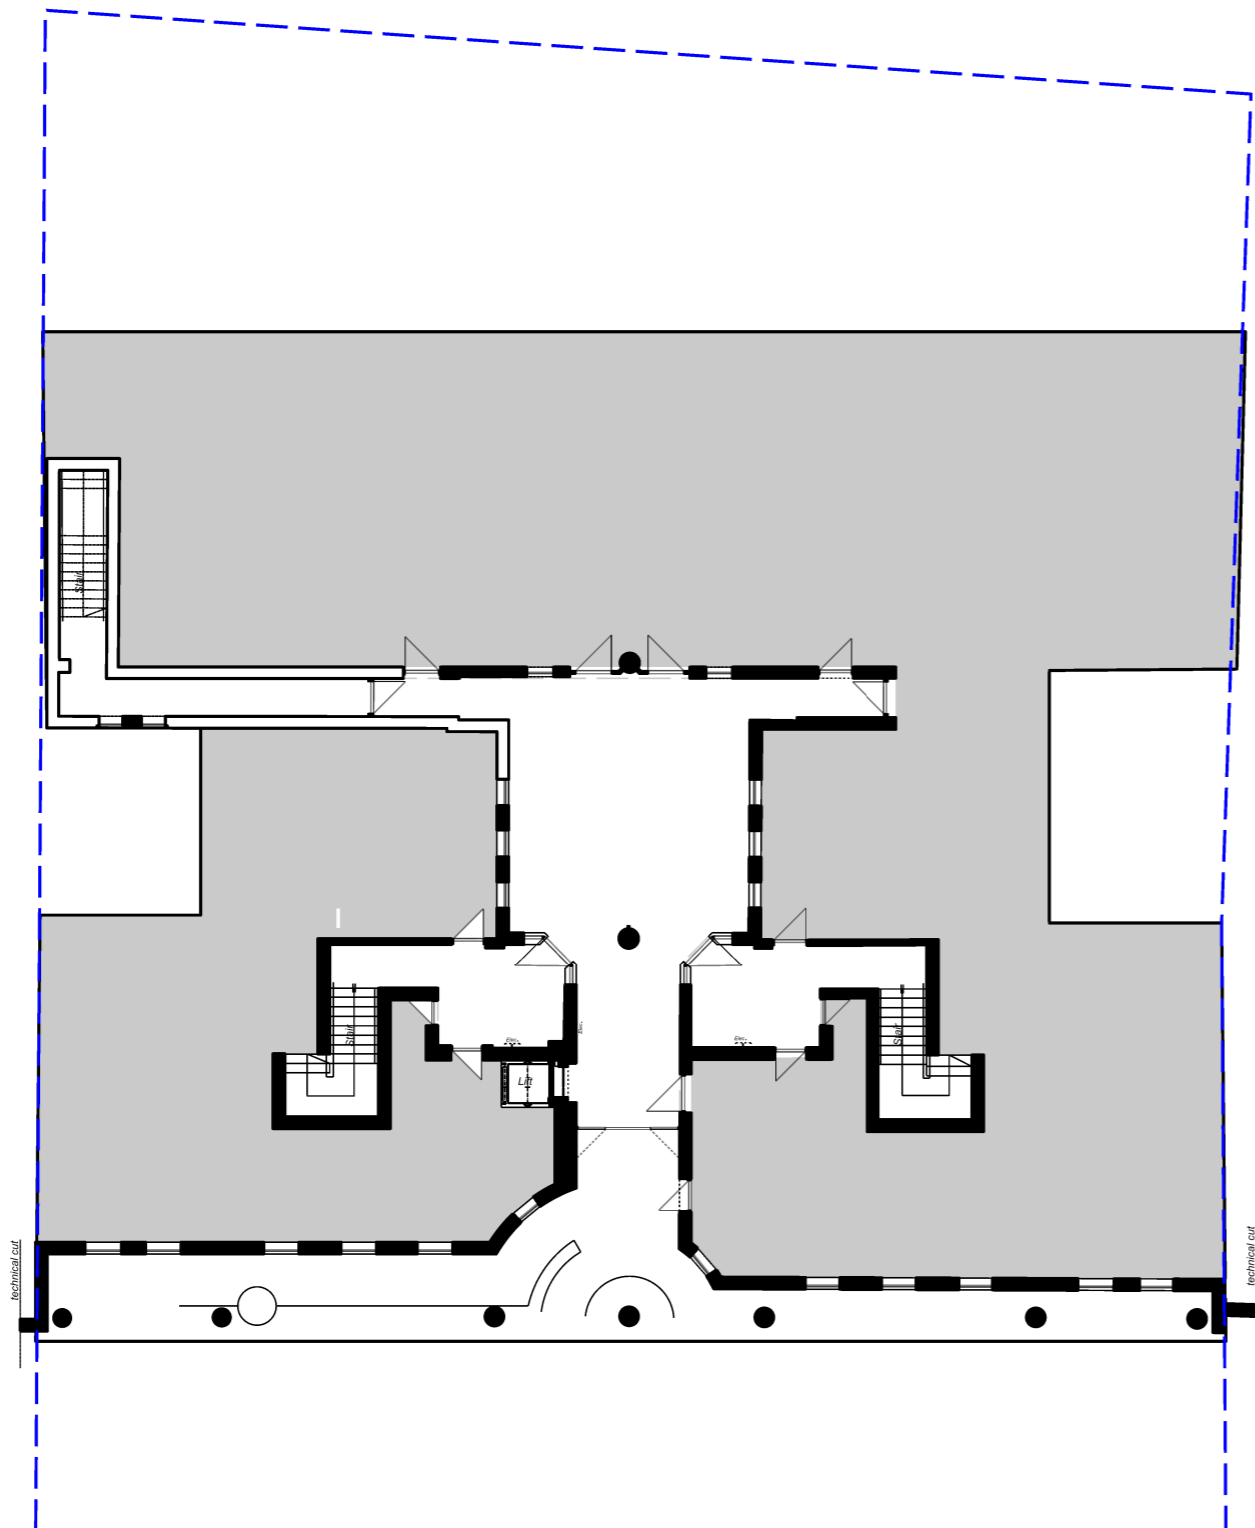

0m 2m 4m 6m 8m 1:200 @ A3
 1:200

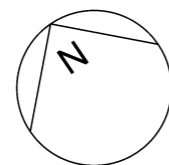

P1		2023/12/20	First issue	
Rev	Date	Reason For Issue	Issue	Chk
David Lees Architects david@davidleesarchitects.co.uk 07597 573 892				
Client Dancastle Limited				
Project Dancastle Court, Arcadia Avenue, N3 2JU				
Title Upper Ground Floor Existing Layout				
Status Planning				
Project Number	Date	Checked By		
2321	2023-12-20	DL		
Revision	Scale @ ISO A3	Approved By		
P1	1:200	DL		
Drawing Number A-1-002				