



- General Notes
1. Do not scale
  2. All dimensions are shown in millimetres unless otherwise noted
  3. Refer to project based risk assessments before undertaking any work
  4. Notify the architect of any discrepancy immediately

— Area of application  
 - - - Land in same ownership as application site.

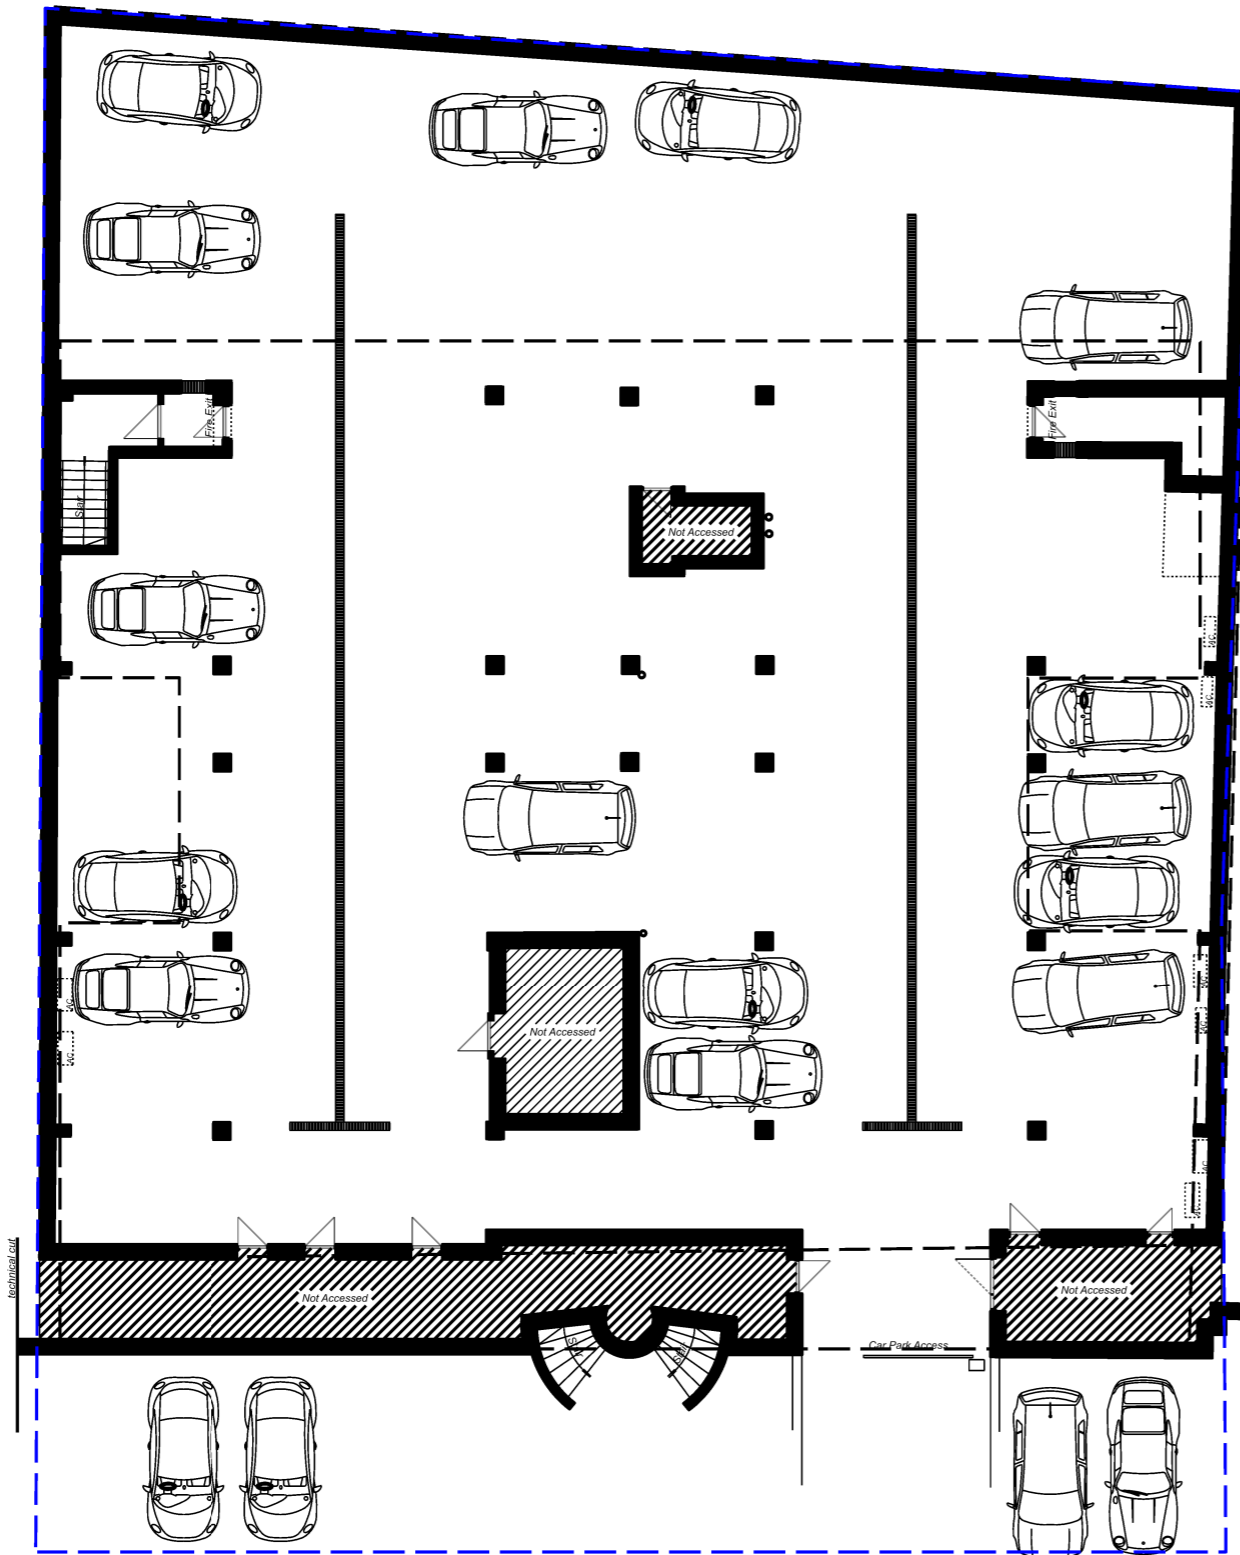

0m 2m 4m 6m 8m 1:200 @ A3  
 1:200

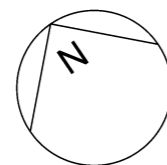

P1 2023/12/20 First issue

Rev	Date	Reason For Issue	Chk
-----	------	------------------	-----

**David Lees Architects**  
 david@davidleesarchitects.co.uk 07597 573 892

Client  
 Dancastle Limited

Project  
 Dancastle Court, Arcadia Avenue, N3 2JU

Title  
 Lower Ground Floor Existing Layout

Status  
 Planning

Project Number 2321	Date 2023-12-20	Checked By DL
------------------------	--------------------	------------------

Revision P1	Scale @ ISO A3 1:200	Approved By DL
----------------	-------------------------	-------------------

Drawing Number  
 A-1-001