


Scale 1:100

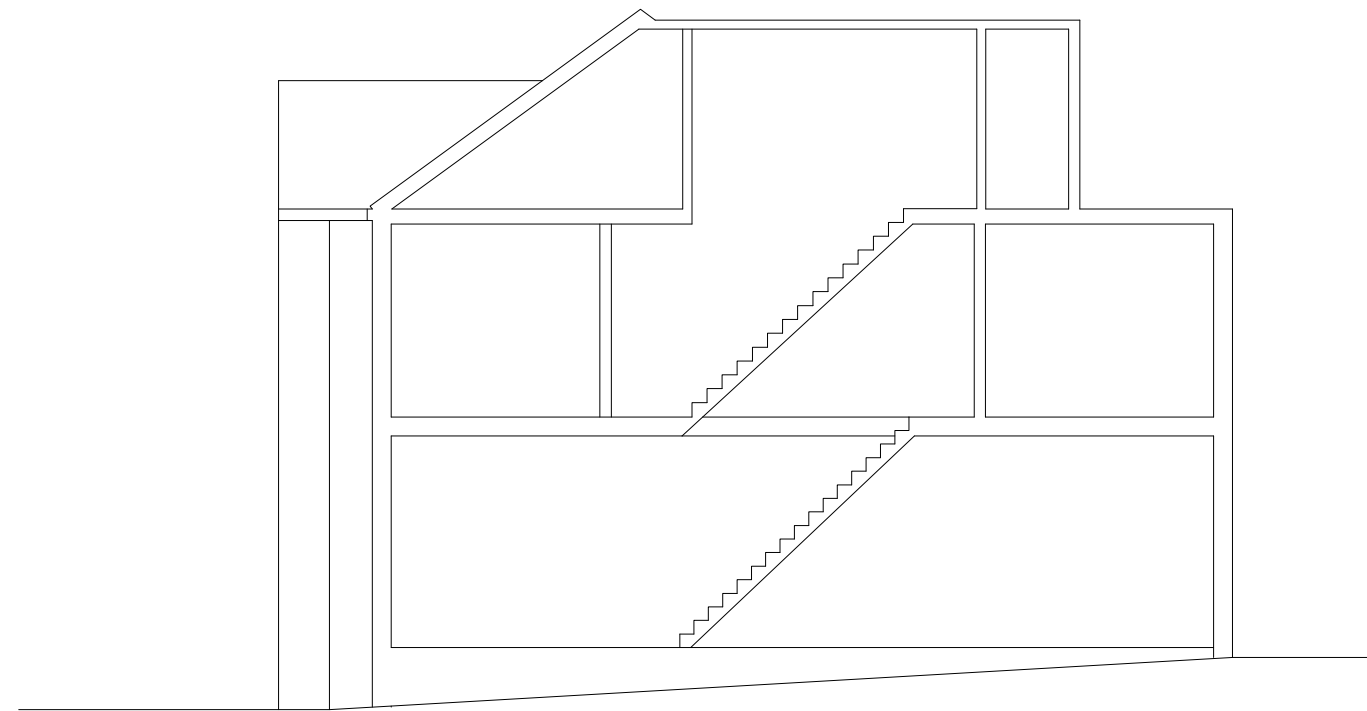

SECTION A-A

Notes:
 All finishing materials to match existing.
 The Contractor to ensure the works are inspected & completed to the satisfaction of L.A.
 These drawings has been produced for planning application purposes only.
 Compliance with Building Regulations is not to be assumed.
 Appropriate Party Wall Notices under the PARTY WALL 1996 ACT must be served on adjoining owners prior to commencement of the building works.
 Dimensions to be checked on site before commencement of any work.
 Any discrepancies to be verified with H F M DESIGN.
 These drawings are copyright © H F M DESIGN

Date:	Revisions:

H F M DESIGN								
Email: info@hfmdesign.co.uk Tel: 079000 85267								
<table border="0" style="width: 100%;"> <tr> <td style="width: 15%;">Site:</td> <td>21 Byng Road EN5 4NW</td> </tr> </table>			Site:	21 Byng Road EN5 4NW				
Site:	21 Byng Road EN5 4NW							
Drawing Title: Section A-A								
<table border="0" style="width: 100%;"> <tr> <td style="width: 15%;">Client:</td> <td></td> </tr> </table>	Client:		<table border="0" style="width: 100%;"> <tr> <td style="width: 15%;">Date:</td> <td>Feb. 2024</td> </tr> </table>	Date:	Feb. 2024	<table border="0" style="width: 100%;"> <tr> <td style="width: 15%;">Drawn by:</td> <td></td> </tr> </table>	Drawn by:	
Client:								
Date:	Feb. 2024							
Drawn by:								
<table border="0" style="width: 100%;"> <tr> <td style="width: 15%;">Drawing No.:</td> <td>B/0224/LD6</td> </tr> </table>	Drawing No.:	B/0224/LD6	<table border="0" style="width: 100%;"> <tr> <td style="width: 15%;">Scale:</td> <td>1:100@A3</td> </tr> </table>		Scale:	1:100@A3		
Drawing No.:	B/0224/LD6							
Scale:	1:100@A3							