




Note  
 This drawing is protected by copyright and must not be copied or reproduced without the written consent of Graham Simpkin Planning. All dimensions and sizes to be checked on site.  
 North points are indicative. ©

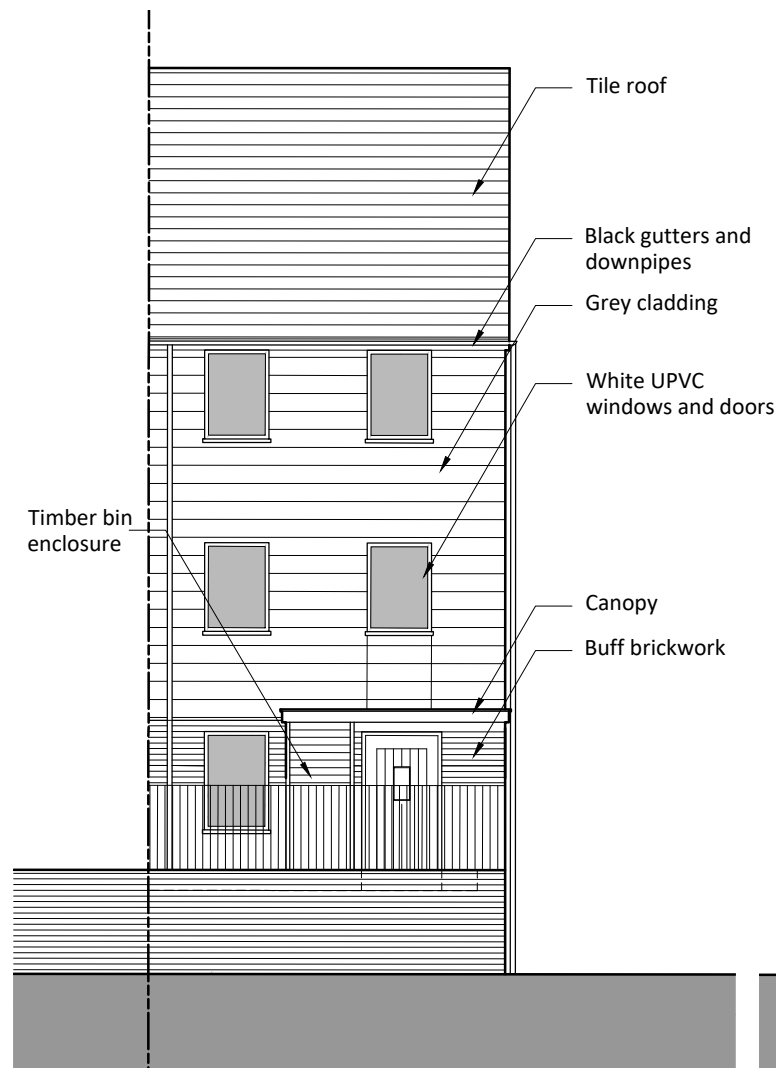


Existing Front (South-West) Elevation  
 1:100

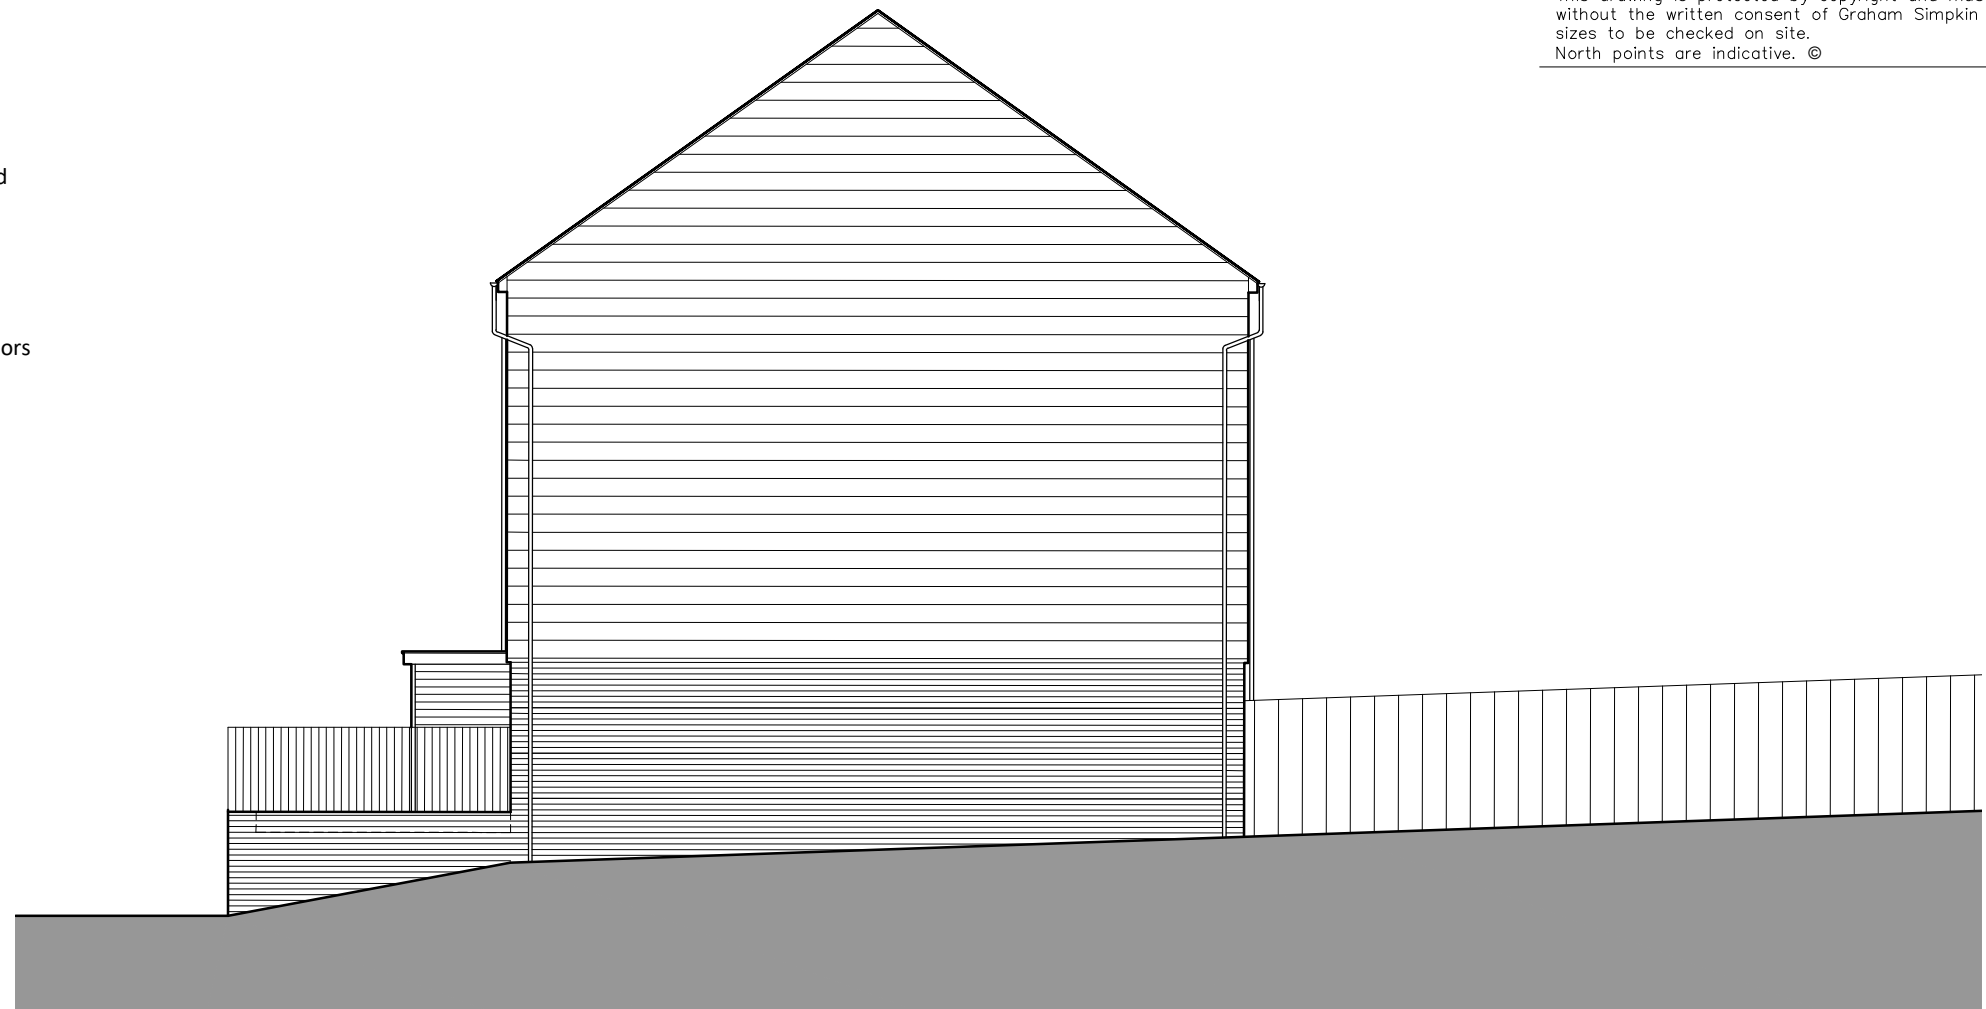

Existing Side (South-East) Elevation  
 1:100

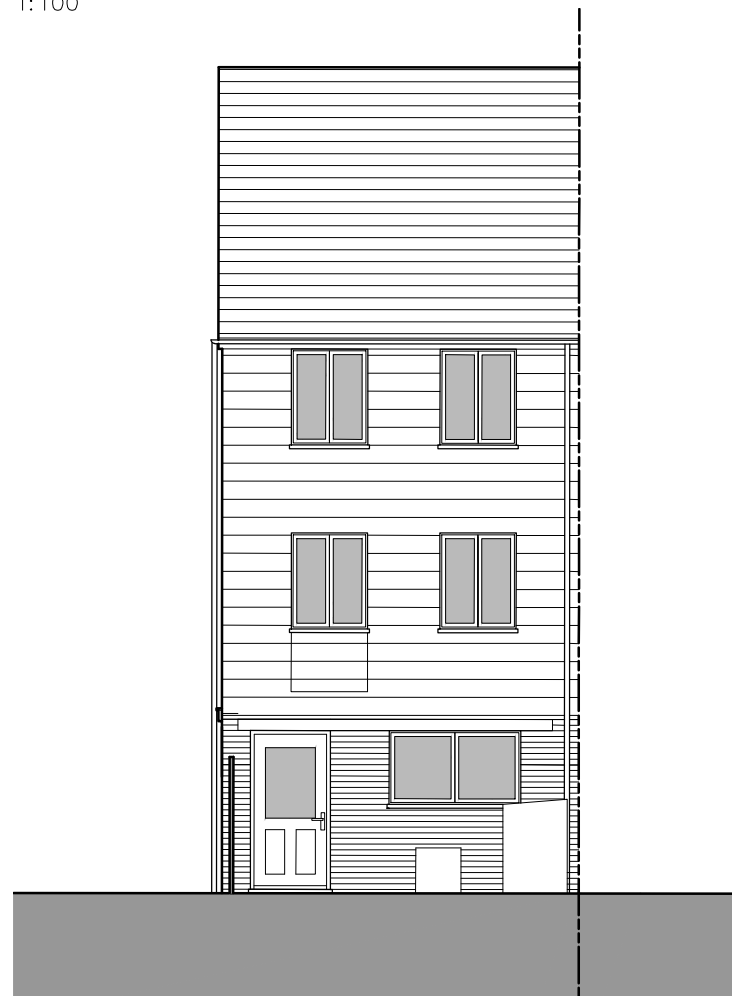

Existing Rear (North-East) Elevation  
 1:100

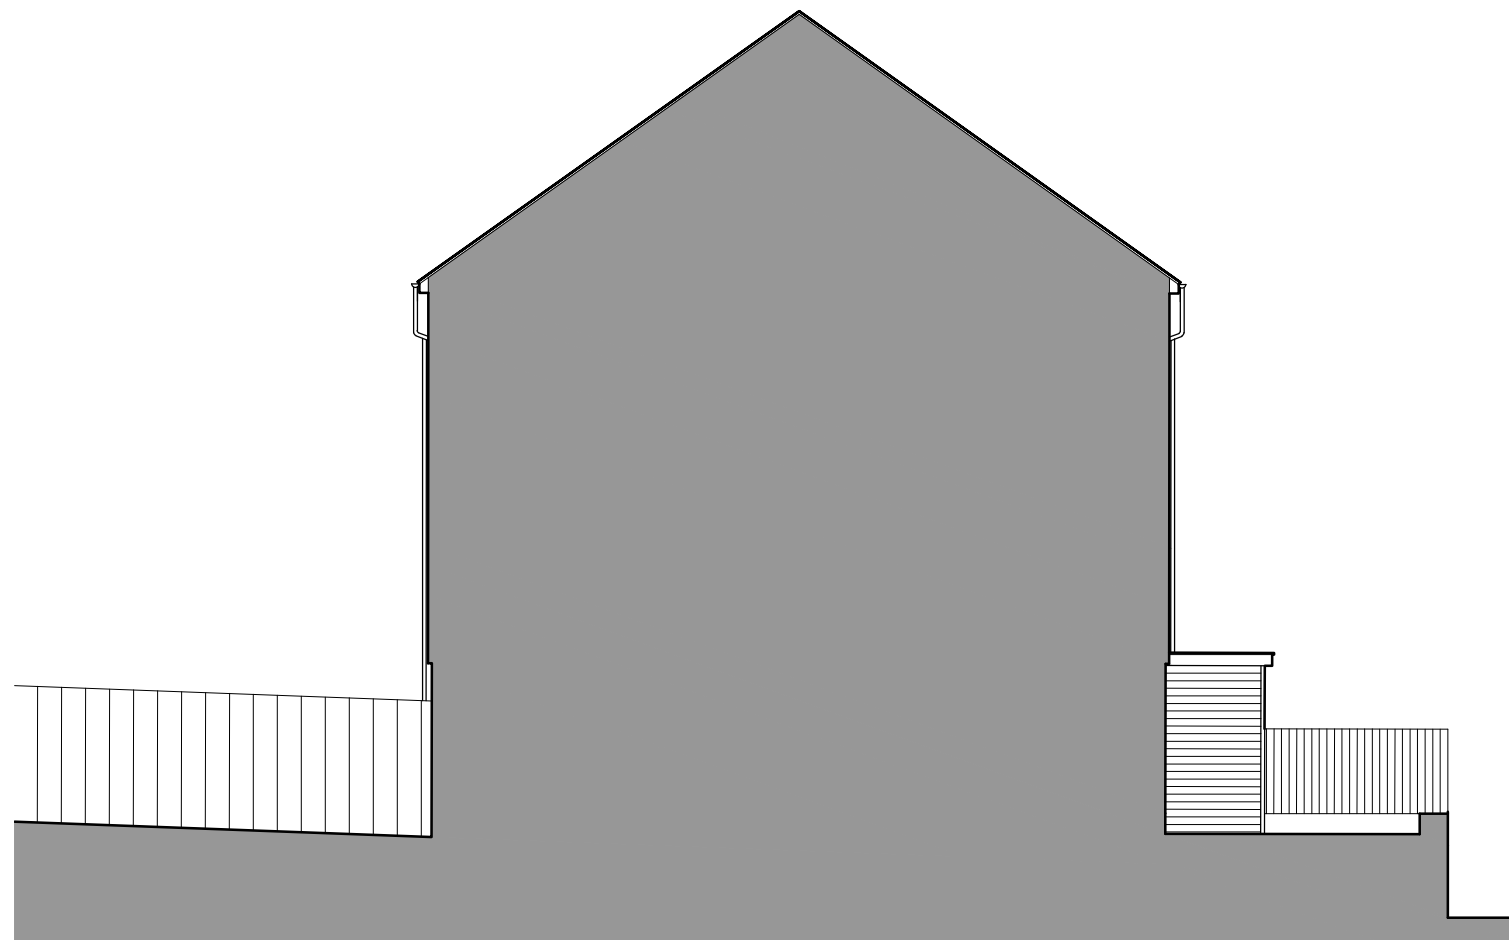

Existing Side (North-West) Elevation  
 1:100



2 The Parade, Ash Road, Hartley  
 Longfield, Kent DA3 8BG

Tel: 01474 703705  
 www.gsplanning.uk  
 Email: office@gsplanning.uk

Project Title 86 Central Road, Dartford, DA1 5UN		Job No 4042
Drawing Title Existing Elevations	Drawing No 03	Revision -
Date 05.02.2024	Drawn by MS	Checked by SC
Scale 1:100 @ A3	Note -	