

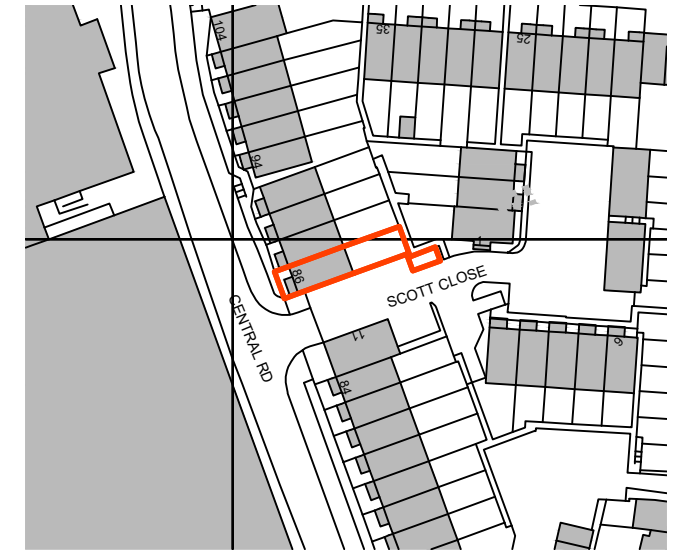


Note
 This drawing is protected by copyright and must not be copied or reproduced without the written consent of Graham Simpkin Planning. All dimensions and sizes to be checked on site.
 North points are indicative. ©

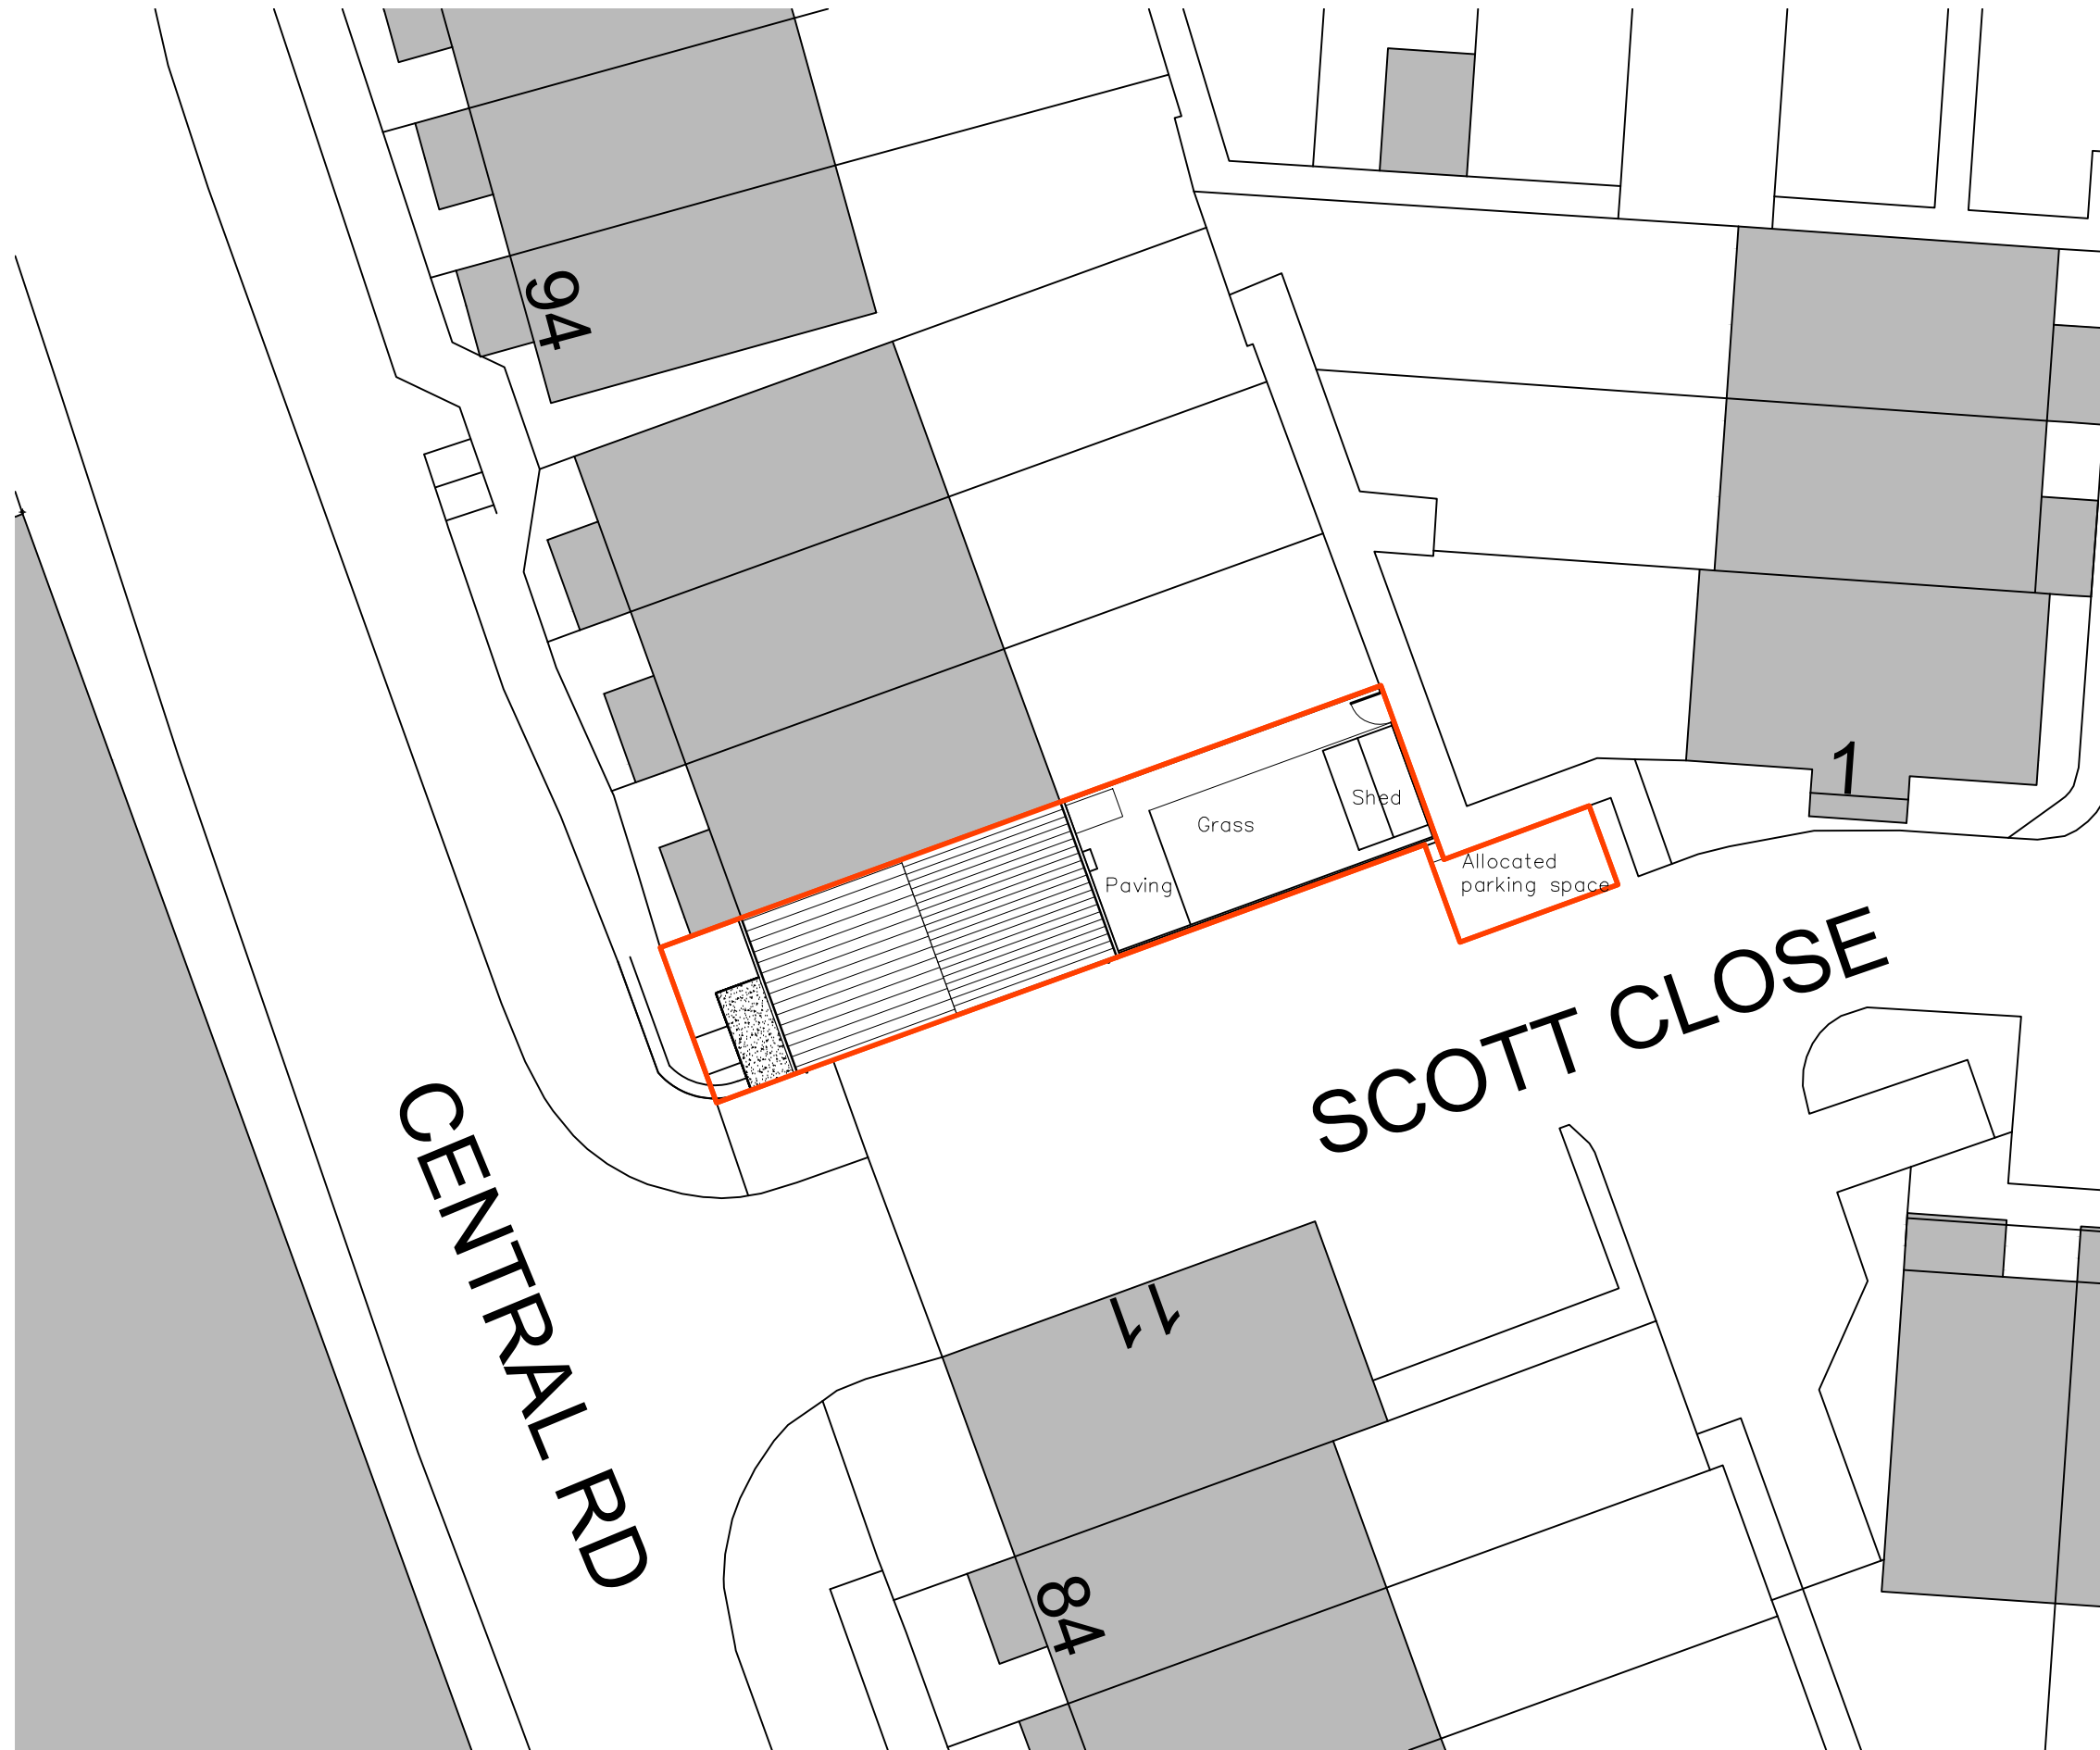

Site Location plan
 1:1250

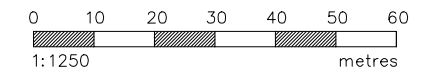

CENTRAL RD

SCOTT CLOSE



Graham Simpkin Planning

2 The Parade, Ash Road, Hartley Longfield, Kent DA3 8BG

Tel: 01474 703705
 www.gsplanning.uk
 Email: office@gsplanning.uk

Project Title 86 Central Road, Dartford, DA1 5UN	Job No 4042
---	----------------

Drawing Title Site Location plan & Existing Block Plan	Drawing No 01	Revision -
---	------------------	---------------

Date 05.02.2024	Drawn by MS	Checked by SC
--------------------	----------------	------------------

Scale 1:1250 & 1:200 @ A3	Note -
---------------------------------	-----------

Existing Block Plan
 1:200

