

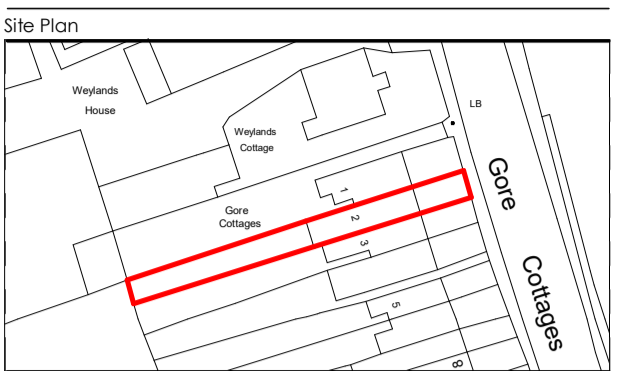



Notes
 Design-Itude Associates LTD take no responsibility for dimensions obtained by scaling from this drawing. Check all dimensions on site before fabrication. If no dimension is shown the recipient must ascertain the dimension specifically from the client or by site measurement and may not rely on the drawing. Supply of the drawing in digital form is solely for convenience and no reliance may be placed on any data in digital form. All data must be checked against hard copy. This drawing is issued for design intent only and should not be used for construction unless stated. Discrepancies or omissions are to be brought to the attention of the design team. This drawing shall not be reproduced in whole or part without prior expressed permission of Design-Itude Associates LTD.

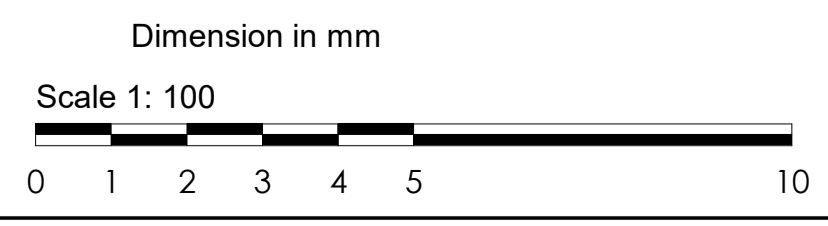

- Key:**
- Site Boundary
 - Existing Wall
 - New Wall
 - Demolition Wall
 - Development

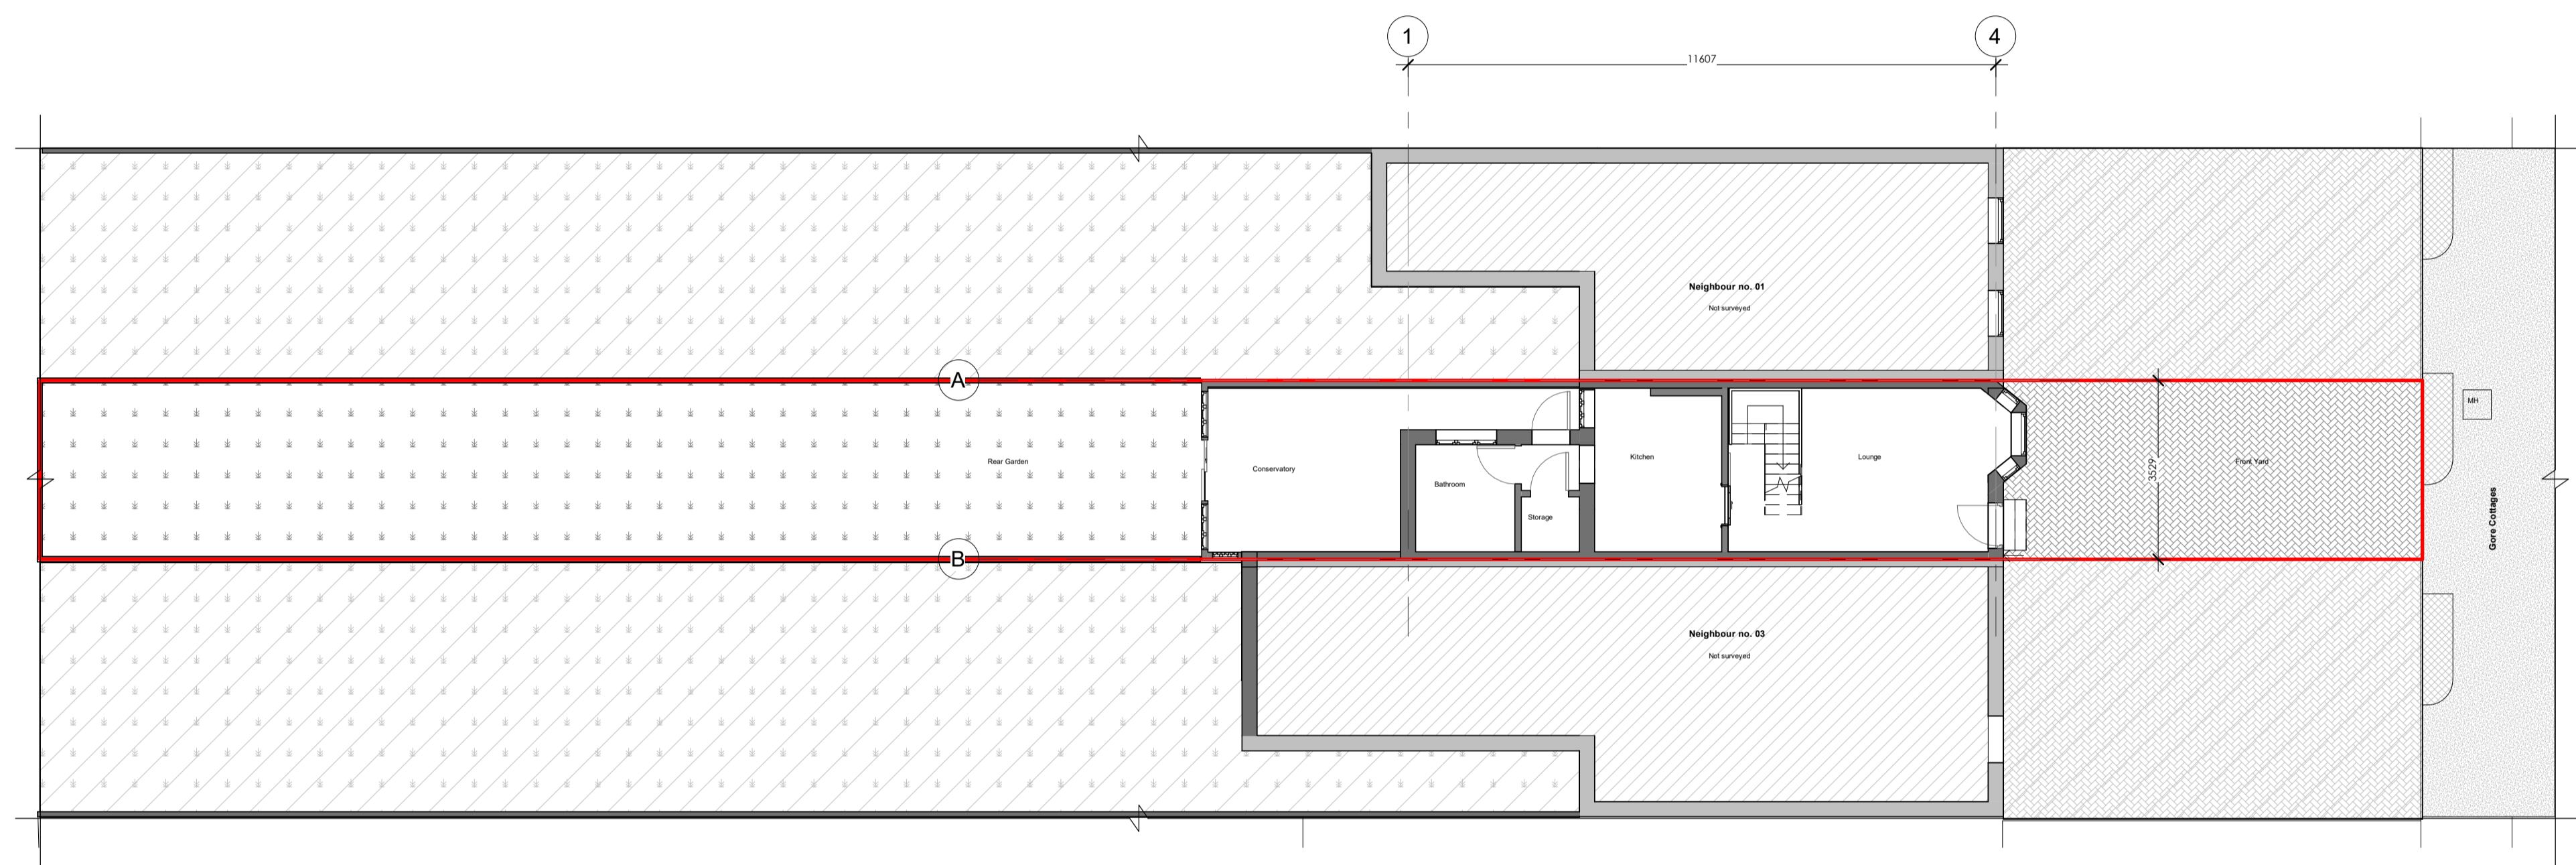

no	description	by	check	date

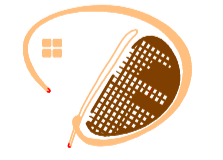

Design-itude Associates
 Architects | Interior Design | Planning
 124 City Road - London - EC1V 2NX
 +44 (0) 207 459 4964
 info@design-itude.com - www.design-itude.com

PROJECT				
2 Gore Cottage .				
DRAWING TITLE				
Existing Overall				
LEVEL				STATUS
00				Preliminary
SCALE	BY	DATE		REVISION
1 : 100@A1	HK	19.12.23		00
DRAWING NUMBER				
0141-DIA-XX-00-DR-A-XX- X101				

© Design-Itude Associates Ltd 2023. All rights reserved. No part of this drawing may be reproduced or transmitted in any form or by any means, electronic or mechanical, including photocopying, recording, or by any information storage and retrieval system, without the prior written permission of Design-Itude Associates Ltd. This drawing is issued for design intent only and should not be used for construction unless stated. Discrepancies or omissions are to be brought to the attention of the design team. This drawing shall not be reproduced in whole or part without prior expressed permission of Design-Itude Associates LTD.