





Location Plan
1:1250 at A3

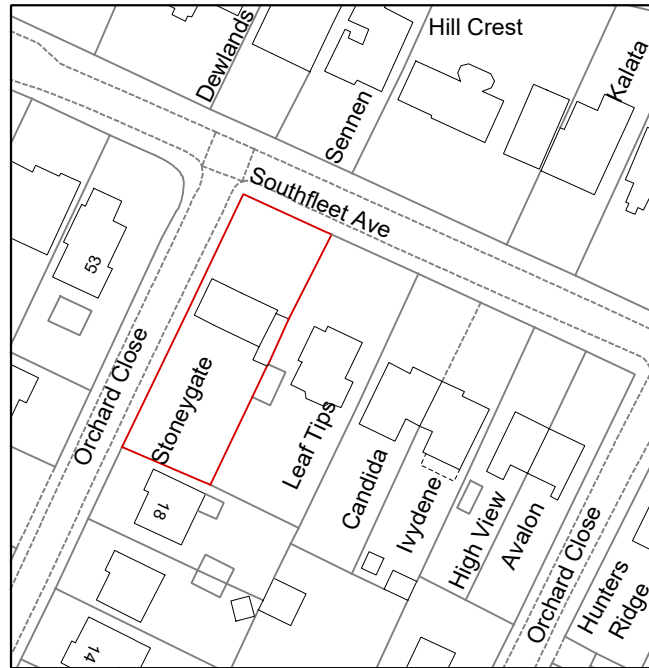

Existing Block Plan
1:1250 at A3

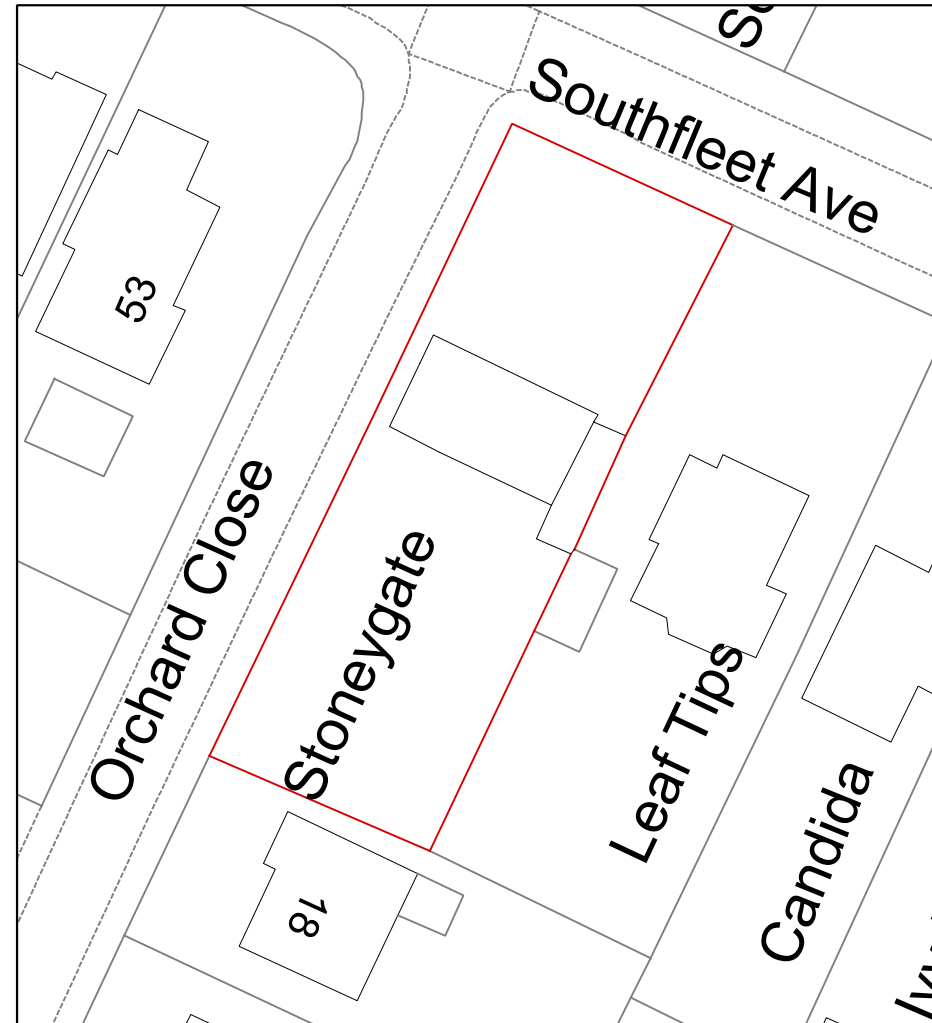

Proposed Block Plan
1:1250 at A3

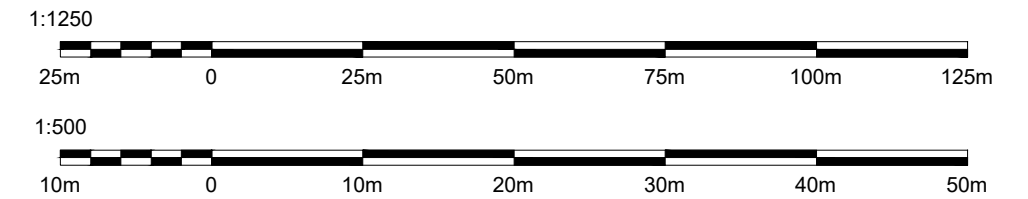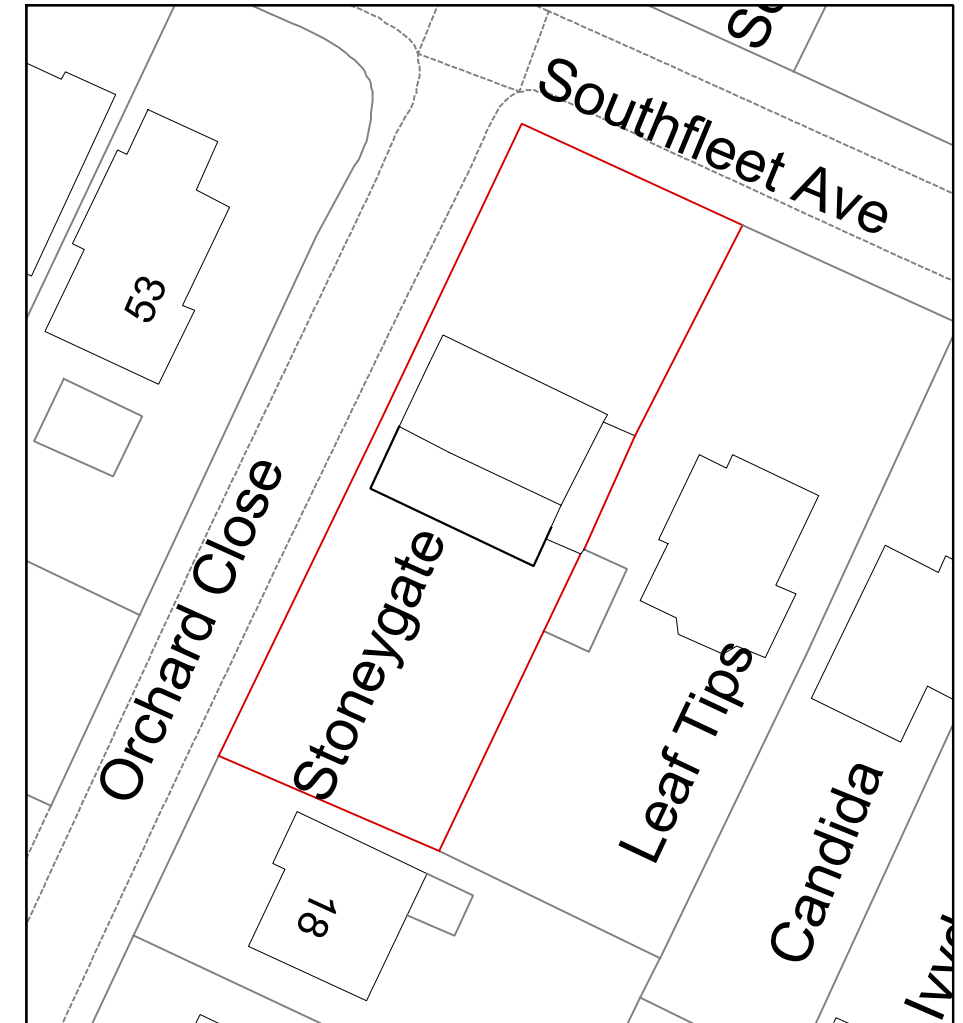

Drawn By Alex Murrin

Notes: Do not scale from this drawing
Drawings are for planning application purposes only.
Do not commence construction works until all relevant applications and approvals have been obtained.

Revisions:

Address:
Stoneygate
Southfleet Avenue
Longfield
Kent
DA3 7JQ

Project:
Location & Block Plans

Scale: As shown at A3 Date: 07.02.2024

Drawn: AM Checked: BB

Drg.no: 0702.BB.A100.02

Rev: —