
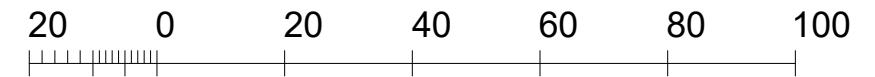
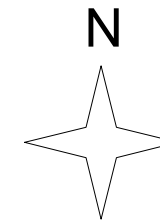


1m 2m 3m 4m 5m
 PROPOSED BLOCK PLAN
 SCALE 1:200 @ A3

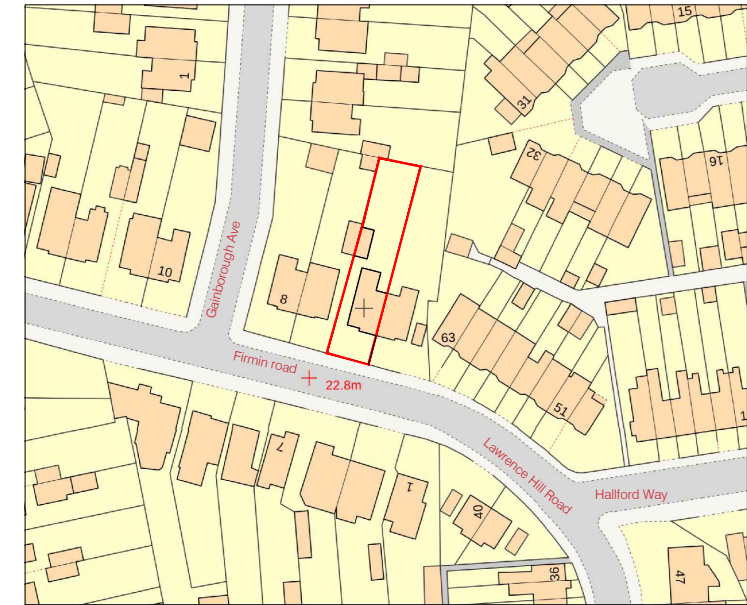

Metres
 SCALE 1:1250 @ A3

PRELIMINARY

REVISIONS		
ISSUE	AMENDMENT	DATE
A	For Preliminary Issue	21.02.2024

CLIENT DETAILS
DC-EXT-24-015-BC
4 FIRMIN ROAD DARTFORD DA1 3AR

SITE ADDRESS
4 FIRMIN ROAD DARTFORD DA1 3AR

DRAWING TITLE
LOCATION & BLOCK PLAN

Dimension, areas and levels where given are only approximate and subject to site survey.
 All dimensions are to be checked on site.
 Any discrepancies are to be reported to the architect before the work commences.
 Figured dimensions only are to be taken from this drawing.
 This drawing is to be read in conjunction with all relevant consultants' and/or specialists drawings/documents and any discrepancies or variations are to be notified to the architect before the affected work commences.

DRAWN BY: S. Mamun	DATE: 21.02.2024
SCALE: NOT IN SCALE	REVISION: A
DRAWING NUMBER: DC-EXT-24-015-BC LOCATION PLAN	