


BLOCK PLAN
AREA 55m x 55m A3
SCALE 1:200
CENTRE COORDINATES: 648326, 281130

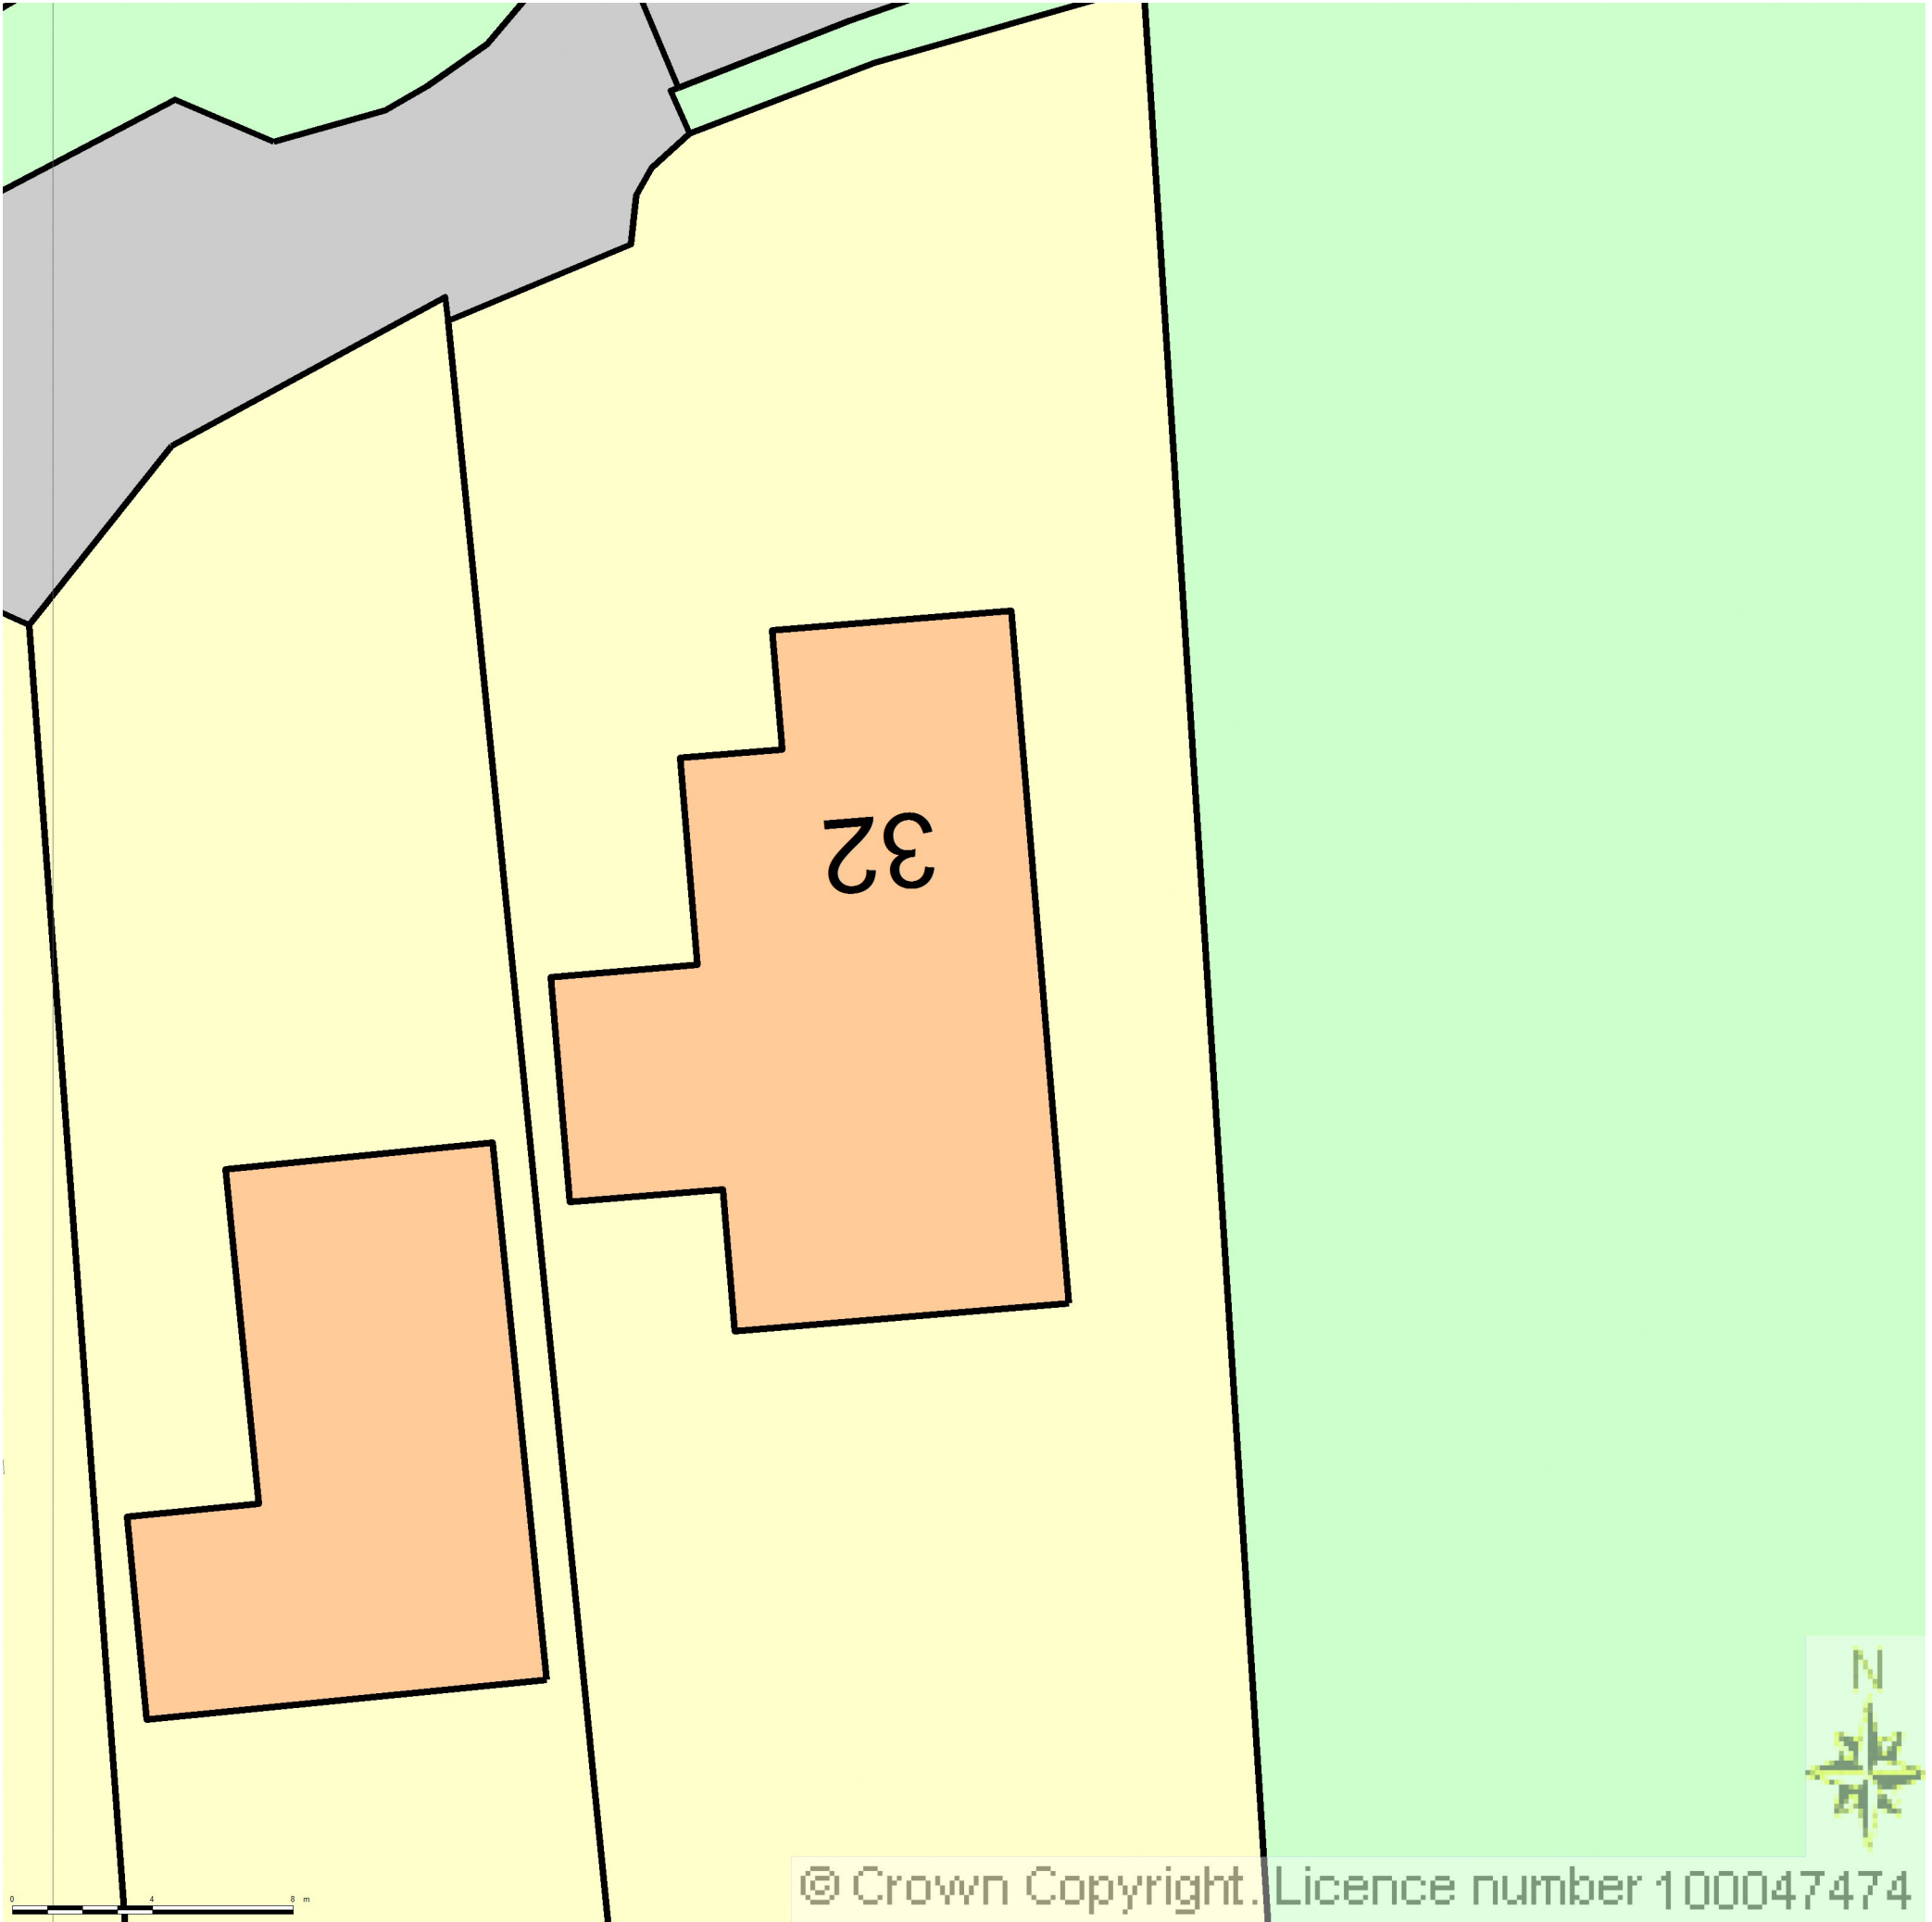

© Crown Copyright. Licence number 100047474

