

WESTFIELD

14 BROADWAY ROAD

LIGHTWATER, SURREY

GU18 5SJ


PROPOSED SIDE ELEVATION

SCALE 1:50

DRAWING P10

FEBRUARY 2024

(original drawing size A3)

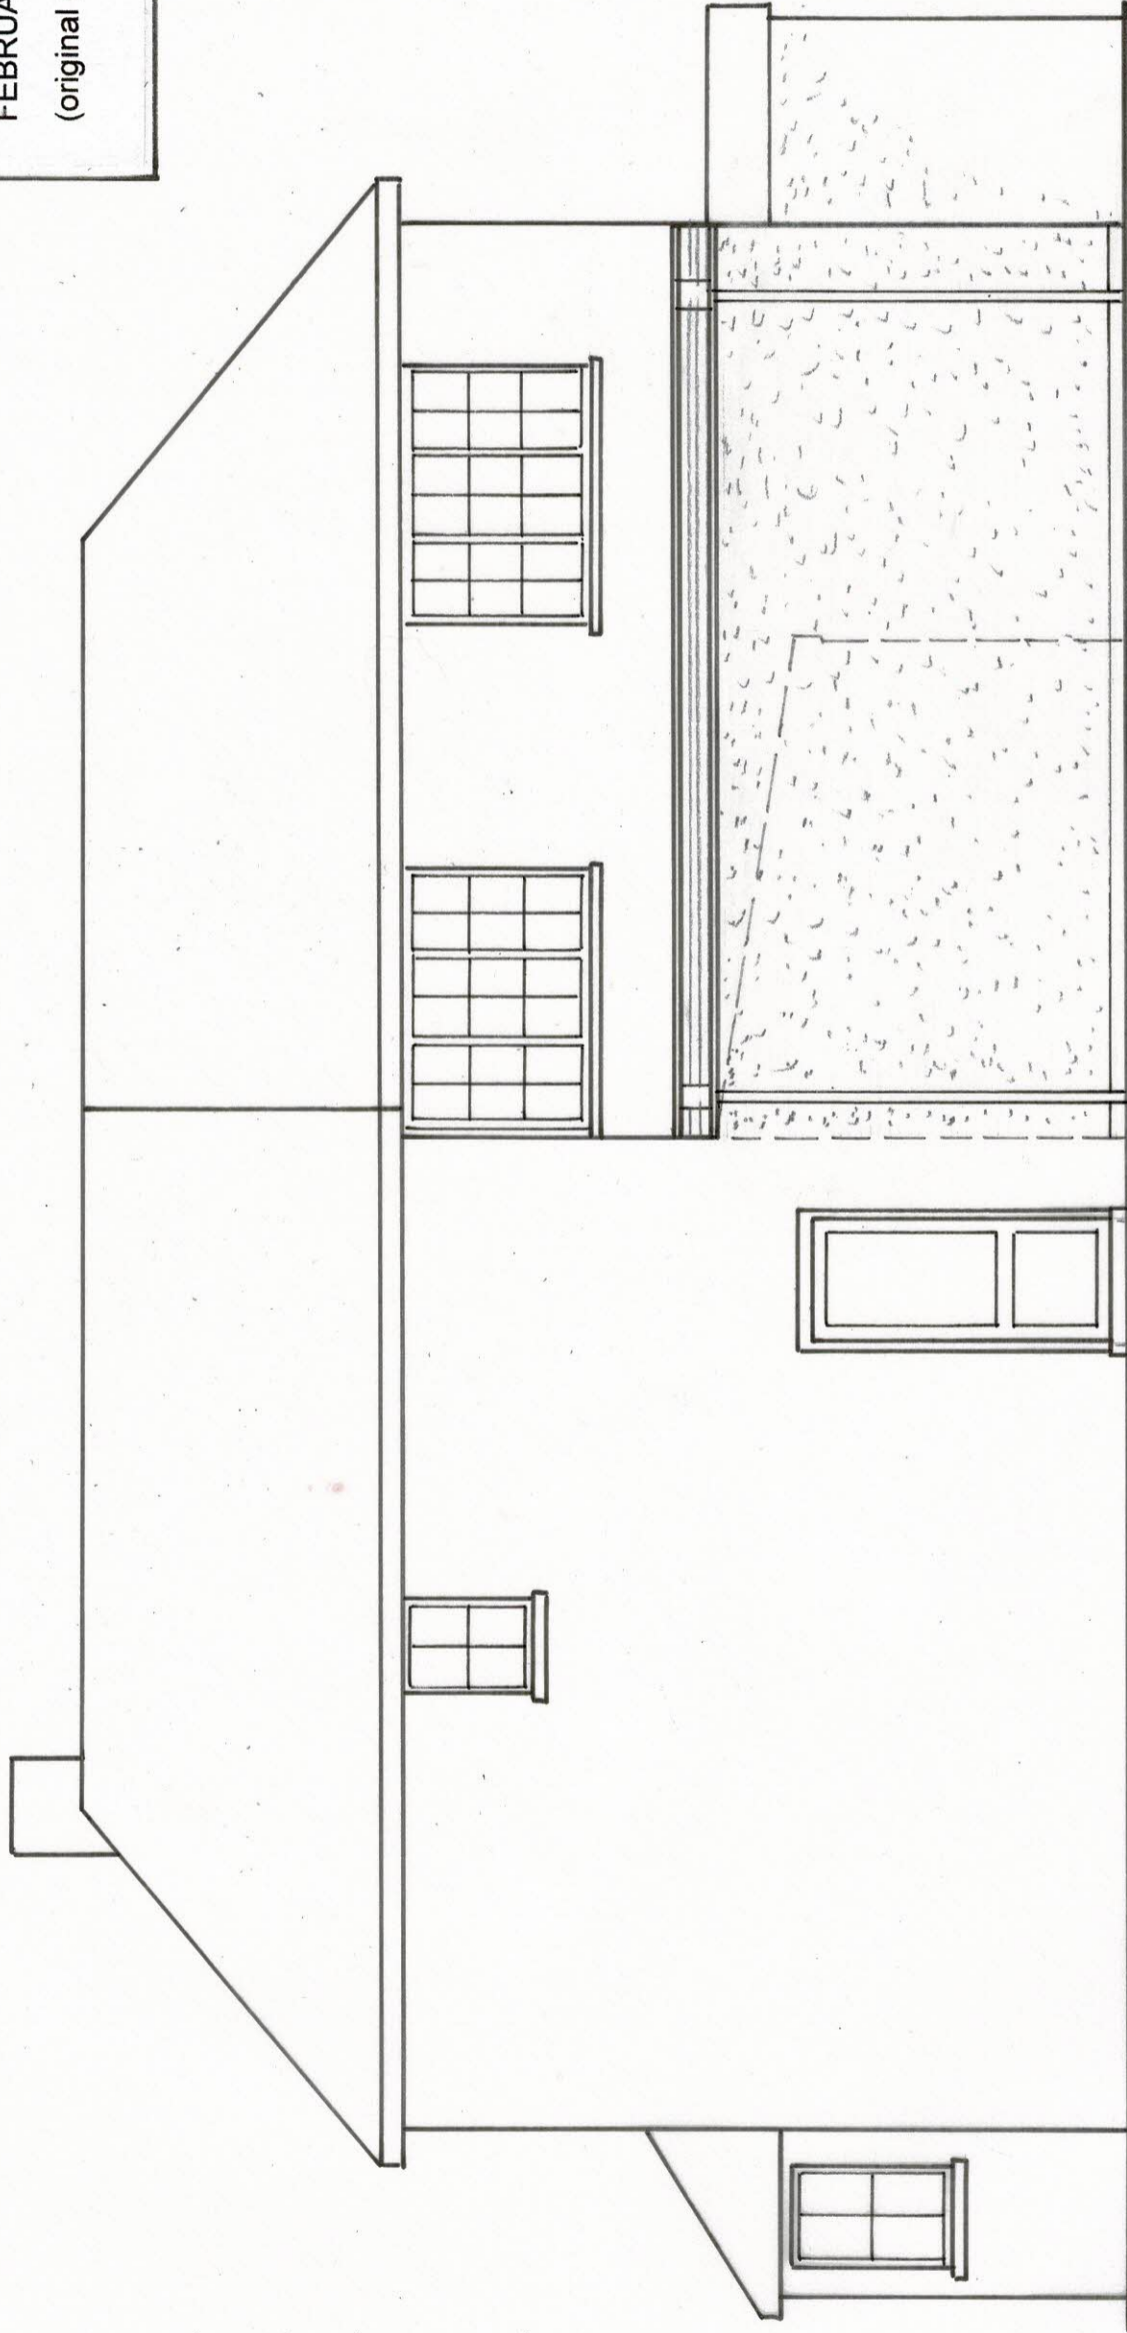

3 Proposed Side Elevation 1:50

