

**19 JUNCTION ROAD
LIGHTWATER, SURREY
GU18 5TQ**


**EXISTING SIDE
ELEVATION**

SCALE 1:50

DRAWING P/07

AUGUST 2022

(original drawing size A3)

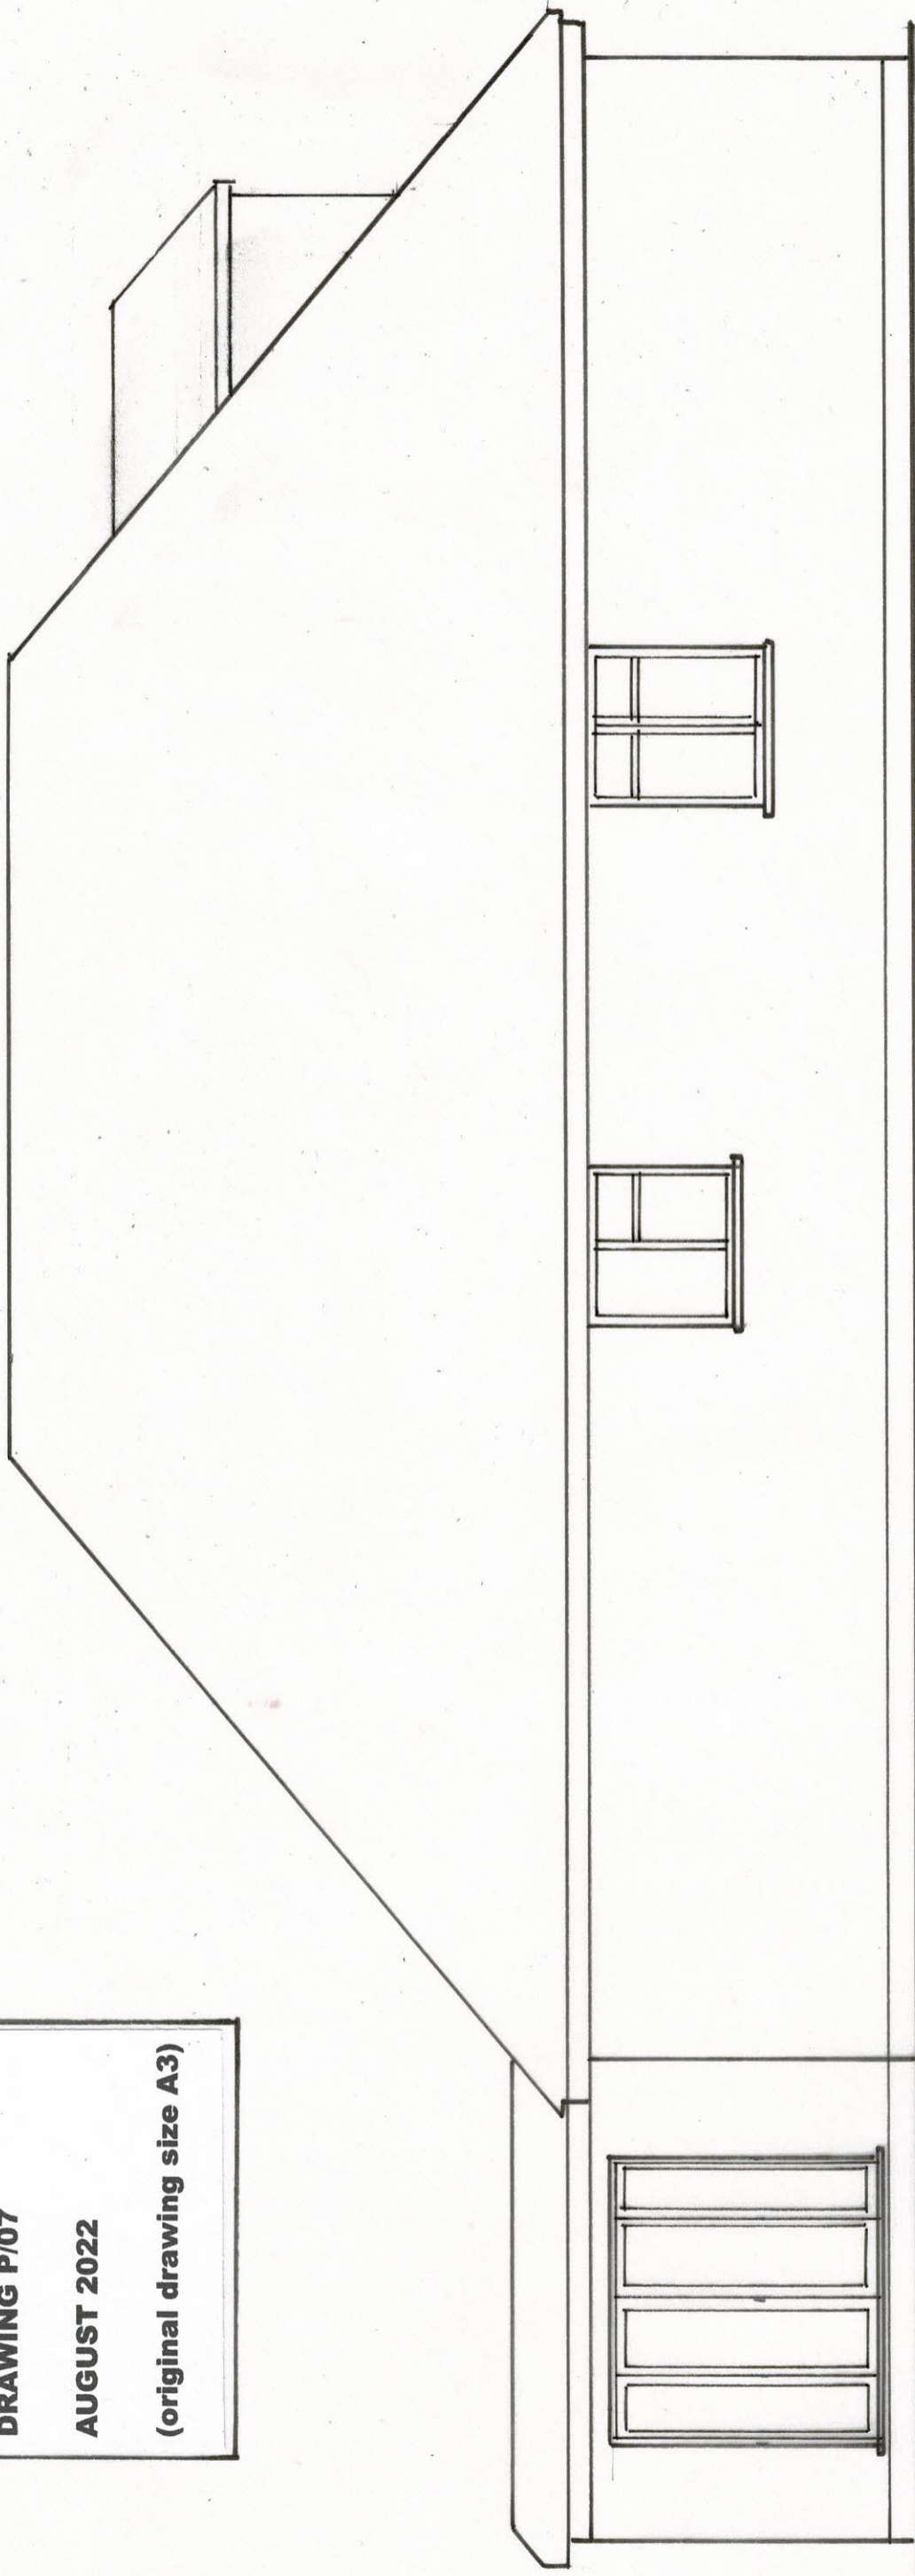

5 EXISTING SIDE ELEVATION

1:50

