


19 JUNCTION ROAD  
LIGHTWATER, SURREY  
GU18 5TQ

PROPOSED SIDE  
ELEVATION

SCALE 1:50

DRAWING P/14

(original drawing size A3)

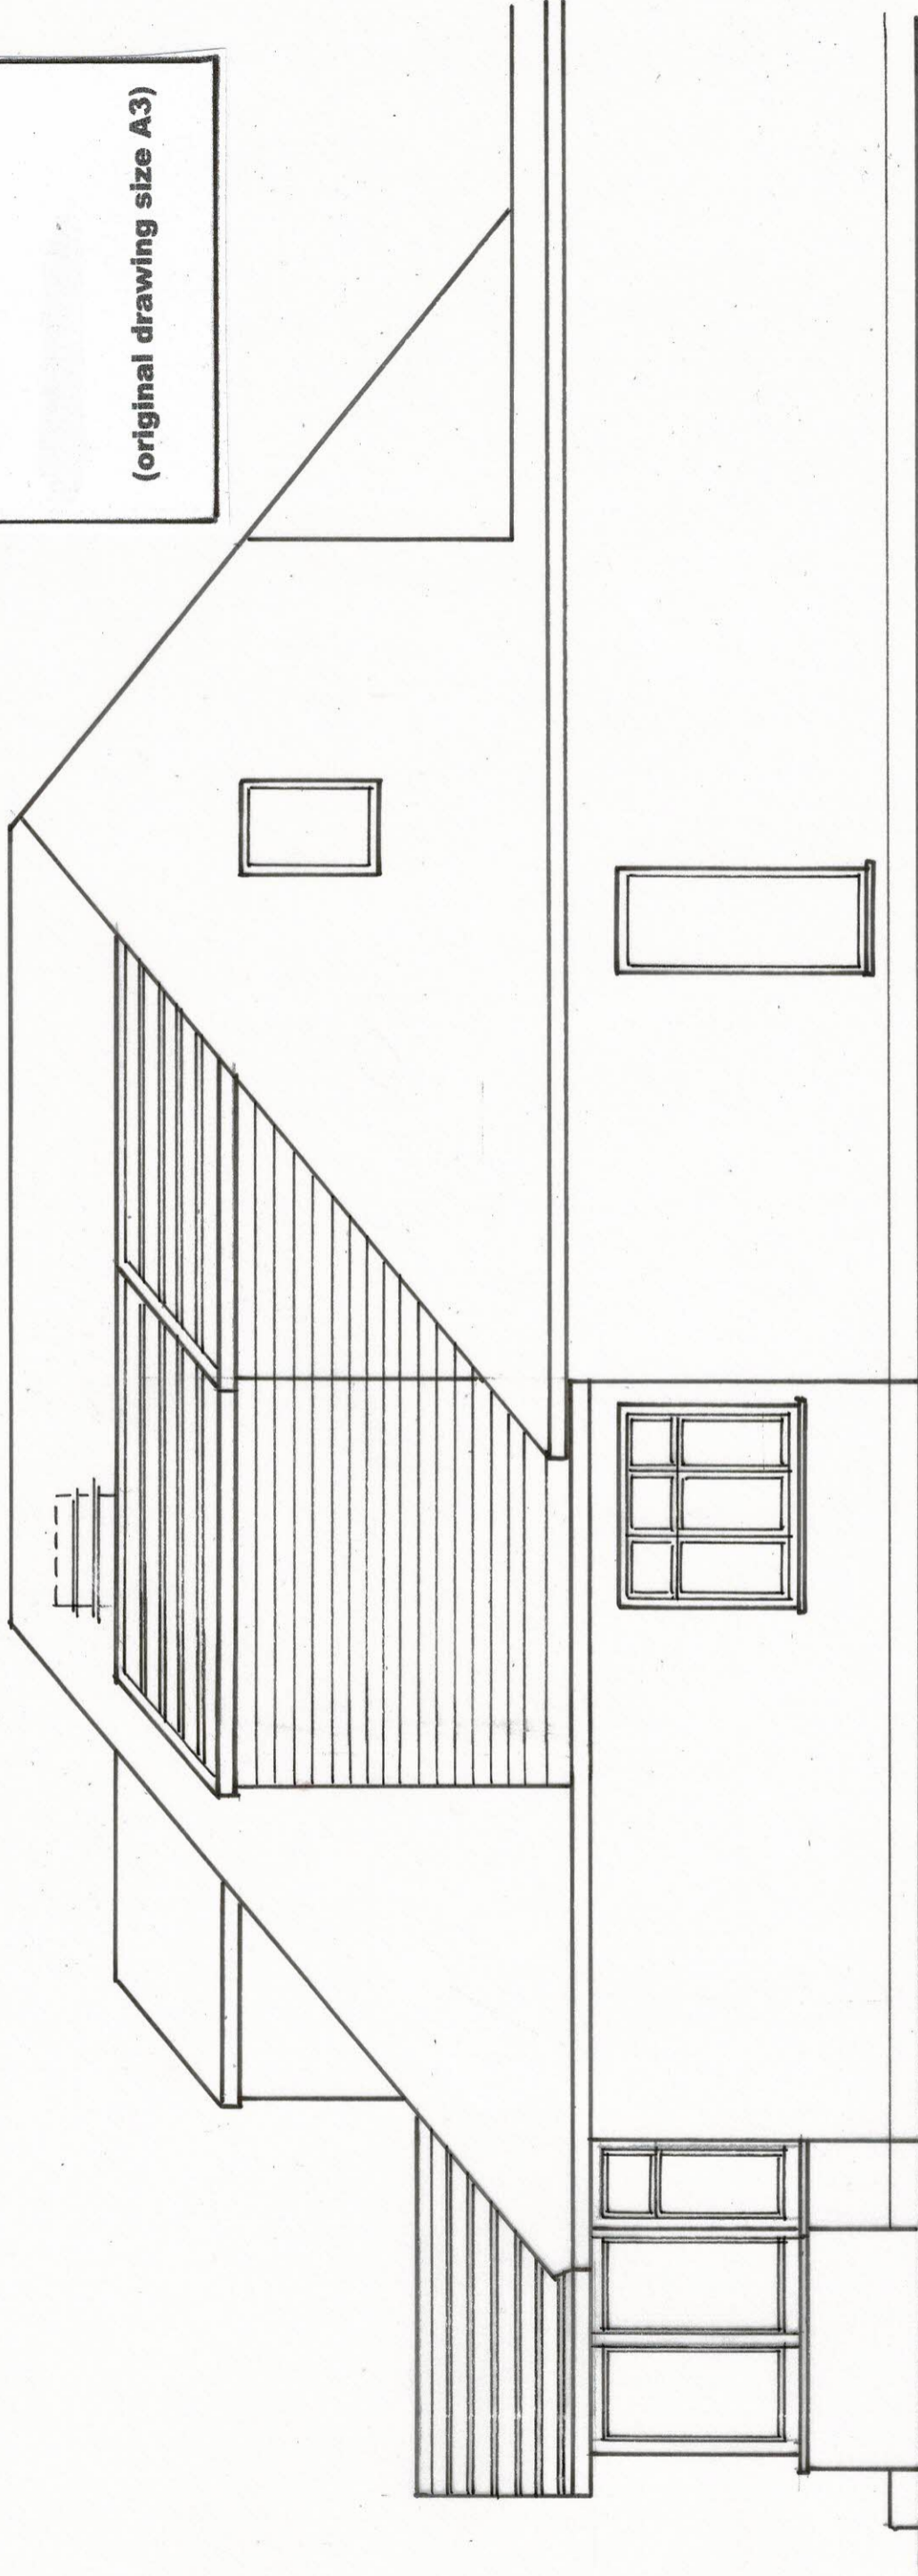

4 PROPOSED SIDE ELEVATION  
1:50

