
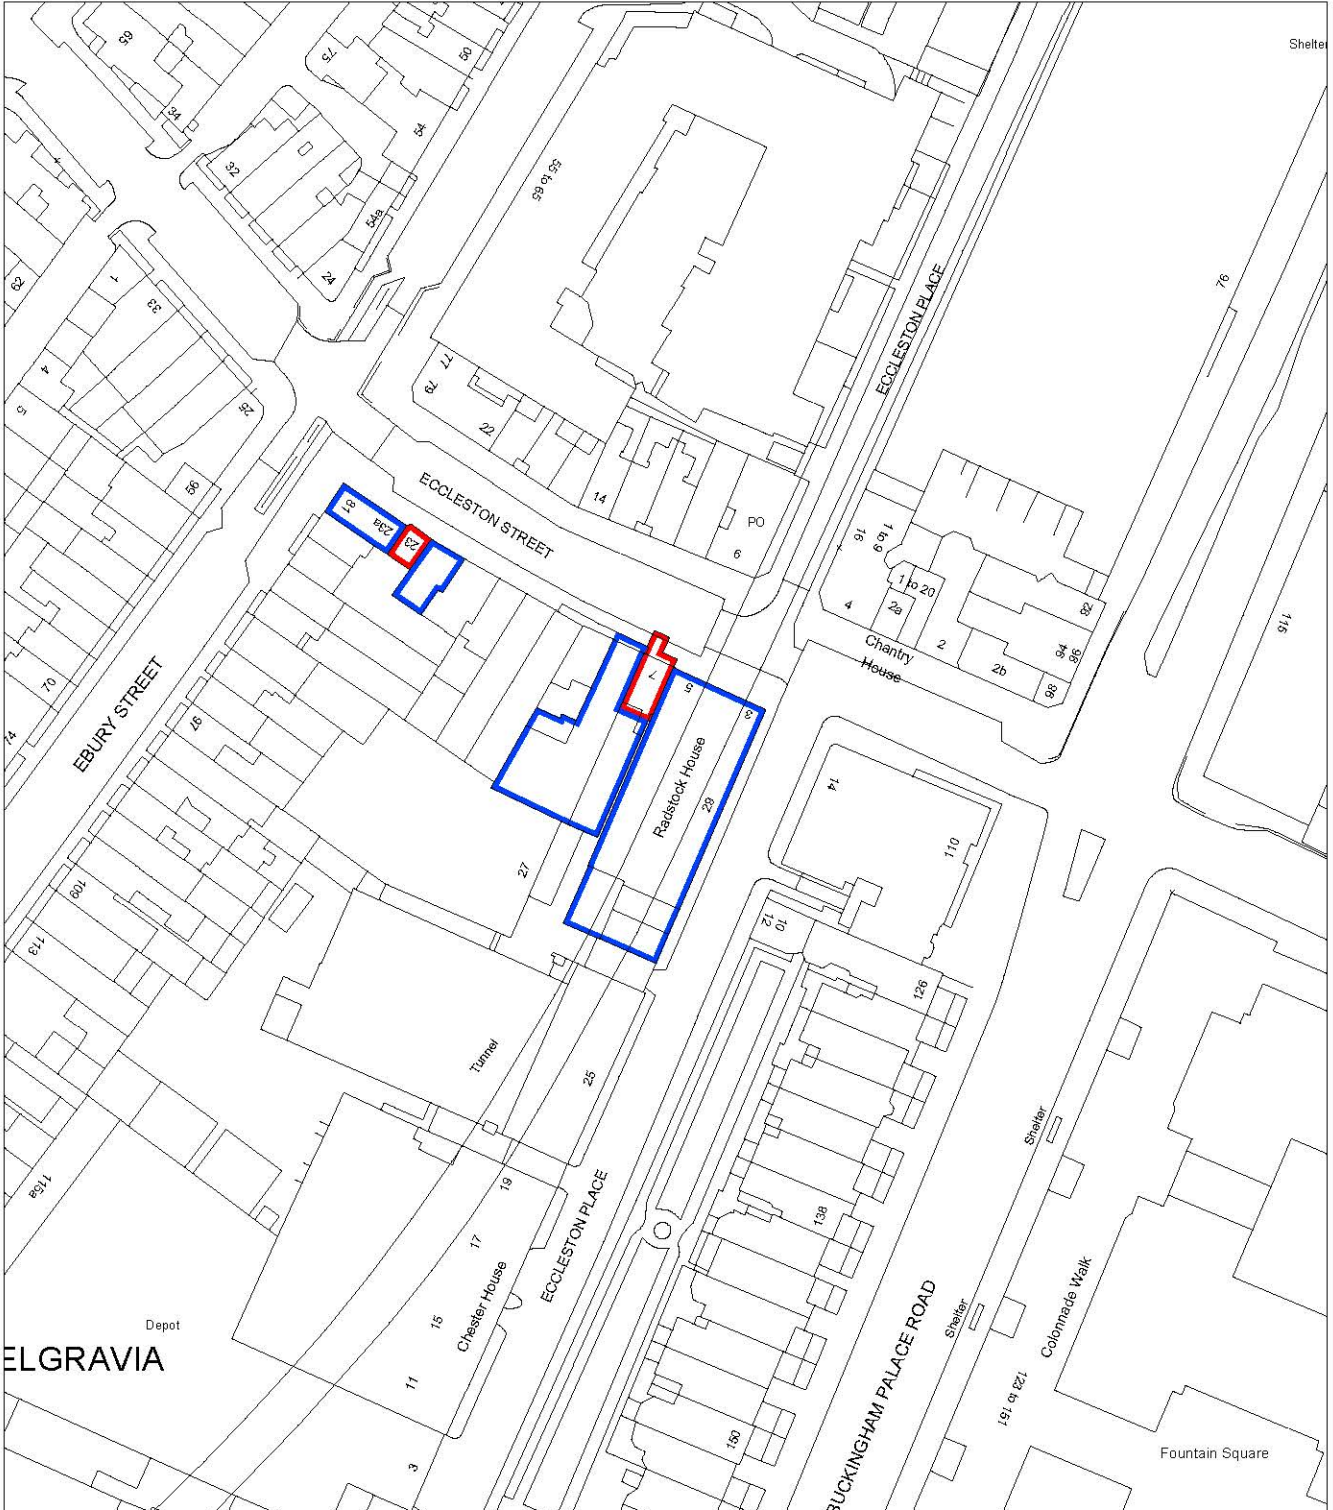


No.7 & No.23 Eccleston Street

Location Plan

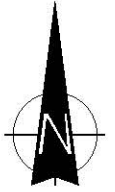

Ordnance Survey © Crown copyright 2024. All rights reserved. Licence number LAN1001956