



General notes
 For any other purpose other than planning, contractors, suppliers, etc., must not scale dimensions from this drawing. If in doubt ask! All dimensions should be checked on site.

This drawing is to be read in conjunction with all relevant other drawings, detailed specifications, Engineer's drawings, detail sheets and calculations. Assumptions have been made on some of the detail to existing fabric. Any discrepancies or differences to be reported back by the main contractor upon opening up.


Materials and workmanship
 Any building work to be carried out with proper materials and in a workmanlike manner in accordance with regulation 7 of the Building Regulations. The builder may show compliance with regulation 7 in a number of ways including the appropriate use of a product bearing CE marking in accordance with the Construction Products Directive (89/106/EEC) as amended by the CE Marking Directive (93/68/EEC)1 or a product complying with an appropriate technical specification (as defined in those Directives), a British Standard or an alternative national technical specification of any state which is a contracting party to the European Economic Area which in use is equivalent, or a product covered by a national or European certificate issued by a European Technical Approval issuing body, and the conditions of use are in accordance with the terms of the certificate.

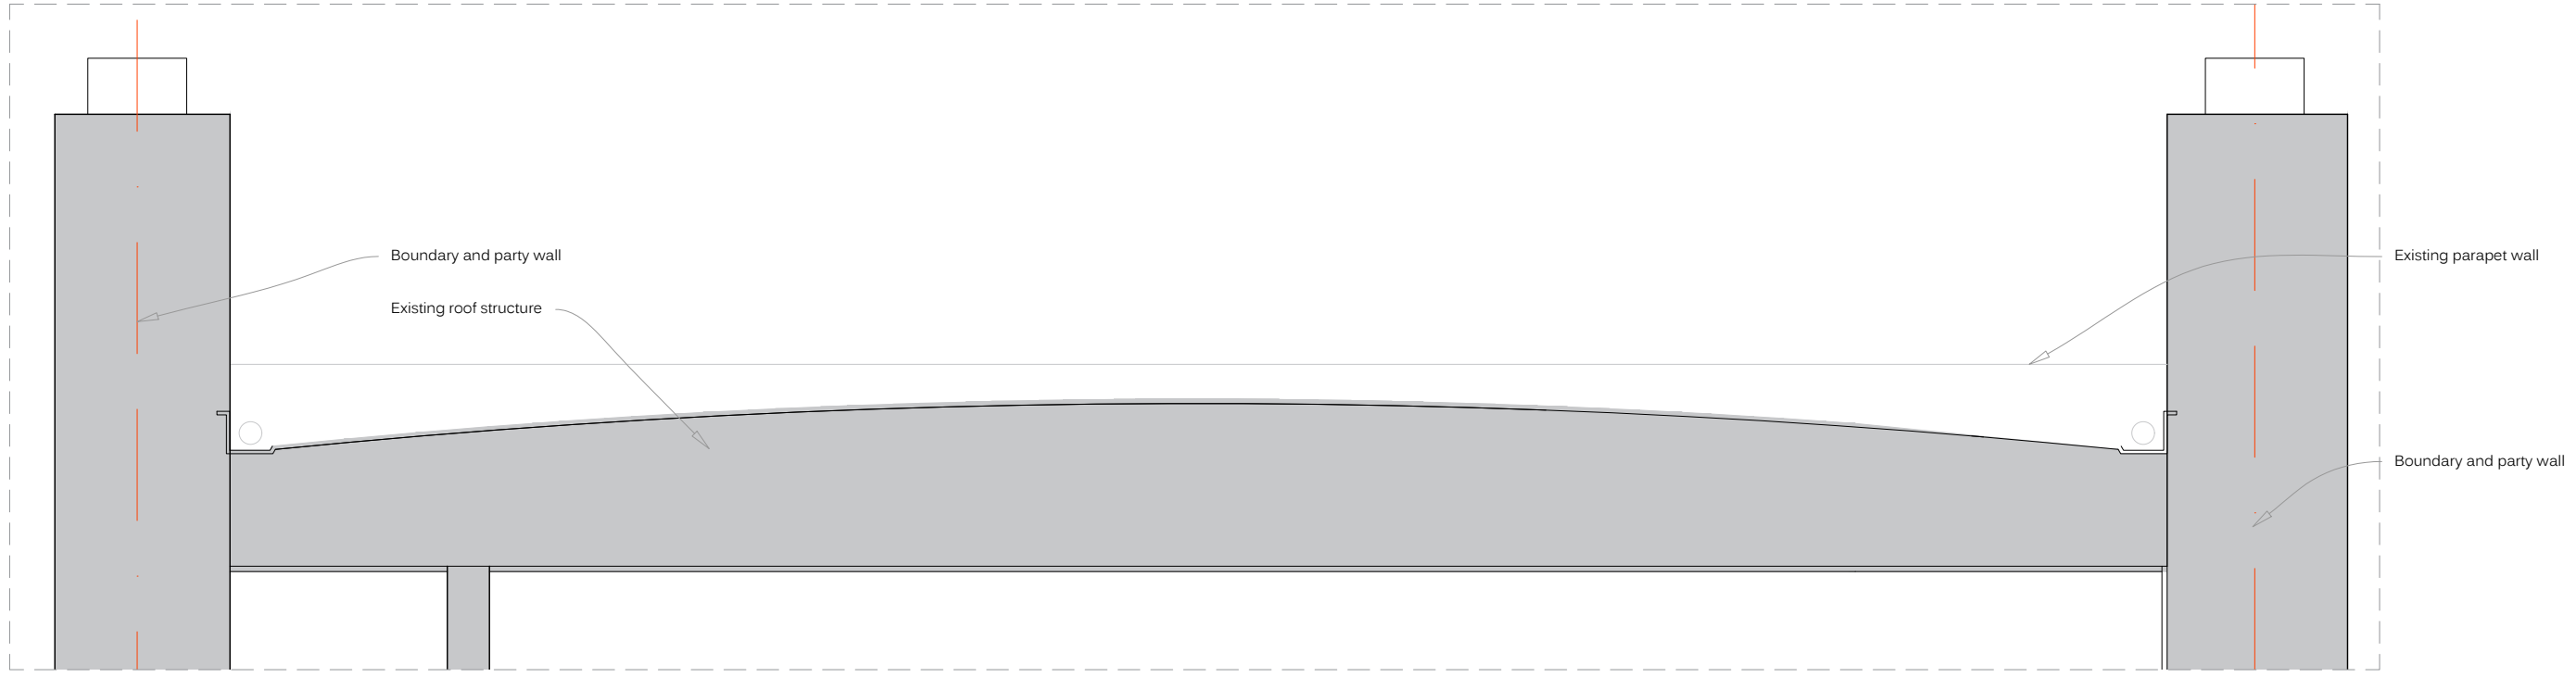

Existing Section (across party walls)
 showing relationship of rooflight with existing roof structures and party wall
 1:20 at A3

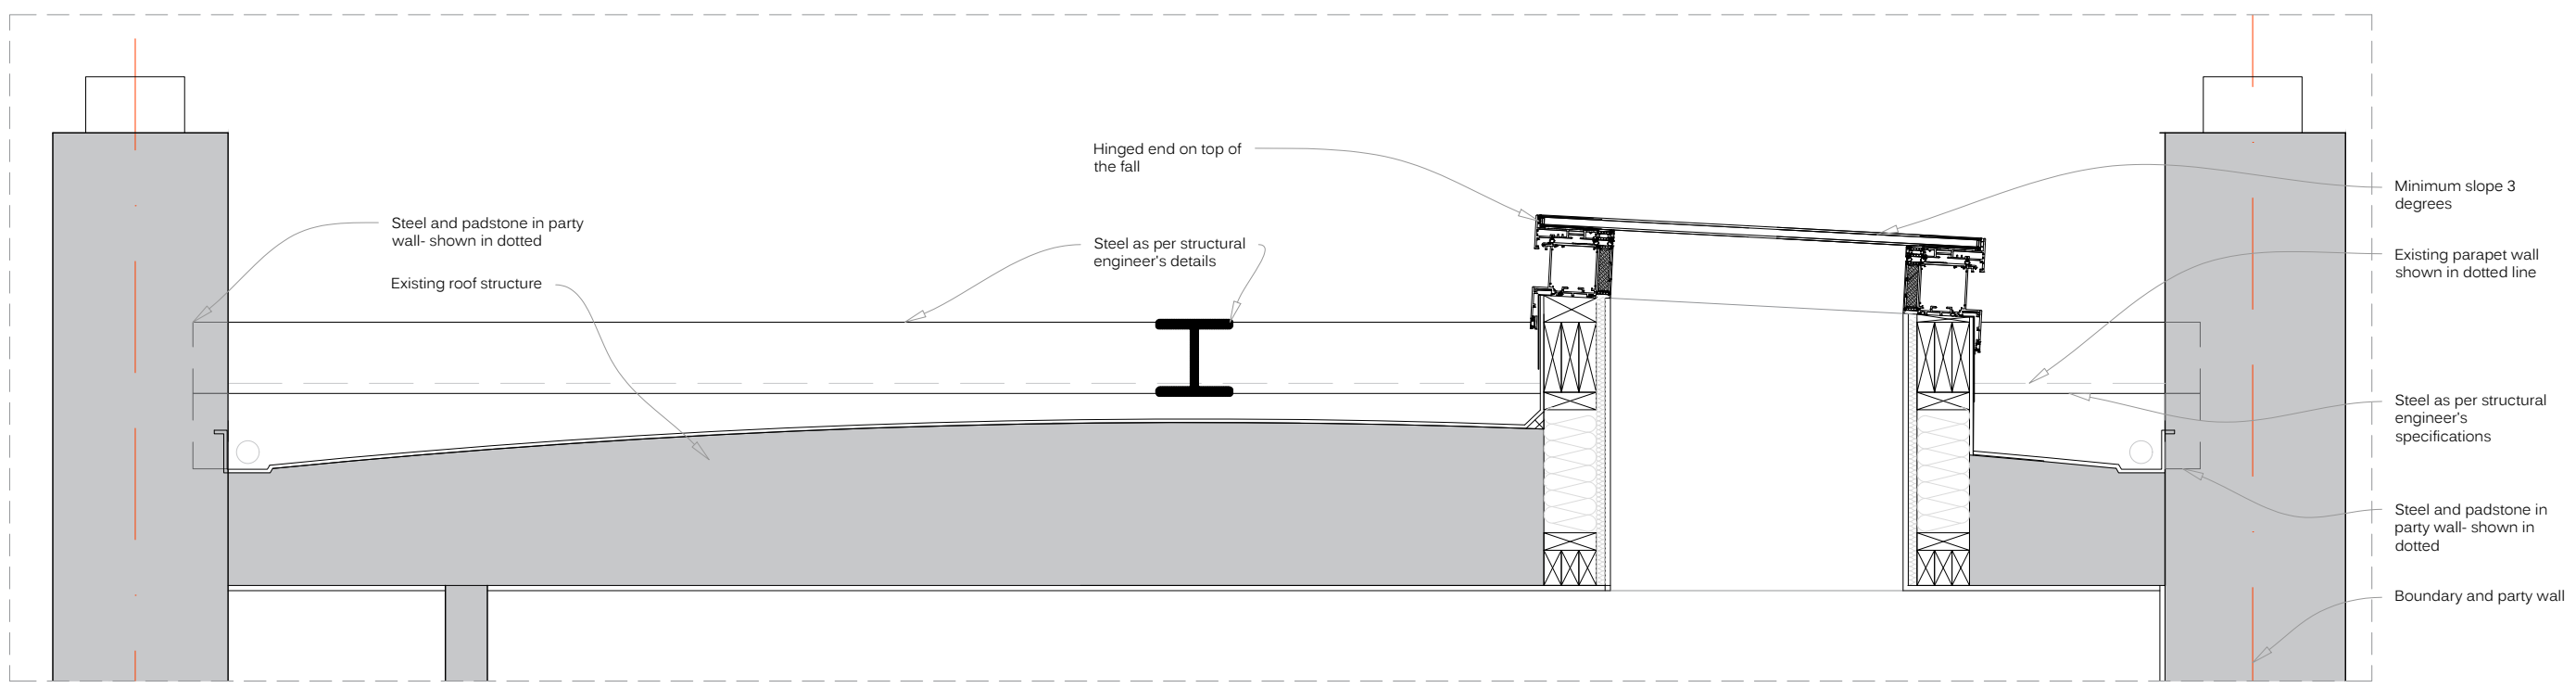

Proposed Section (across party walls)
 showing relationship of rooflight with existing roof structures and party wall
 1:20 at A3

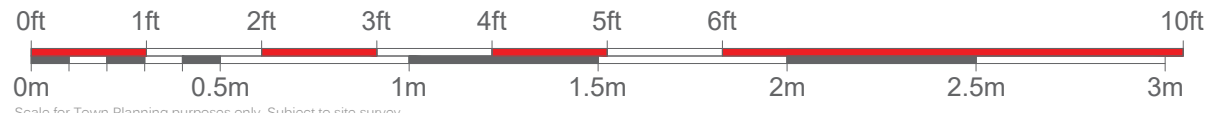

Scale for Town Planning purposes only. Subject to site survey. All dimensions to be checked on site and any discrepancies reported.

No	Date	Revised	Revisions
A	09.02.24		Steel colour changed

al3d
 STUDIO
 DESIGN • DEVELOP • DELIVER

Unit 1 - The Hall
 High Street, Tetworth,
 Oxfordshire OX9 7AB
 (+44) 1844 281715
 Copyright © 2024 al3d

Project Name and Address
**99 Belgrave Road,
 Pimlico, SW1V2BH**

Drawing Title
**Existing and proposed
 Sections
 (across party walls)**

Project No	423	Drawing No	121
RIBA Stage	0	Status	Planning
Date drawn	Jan 24	By	AM
		Scale	As noted
		Rev.	/