



scale bar 1:2500

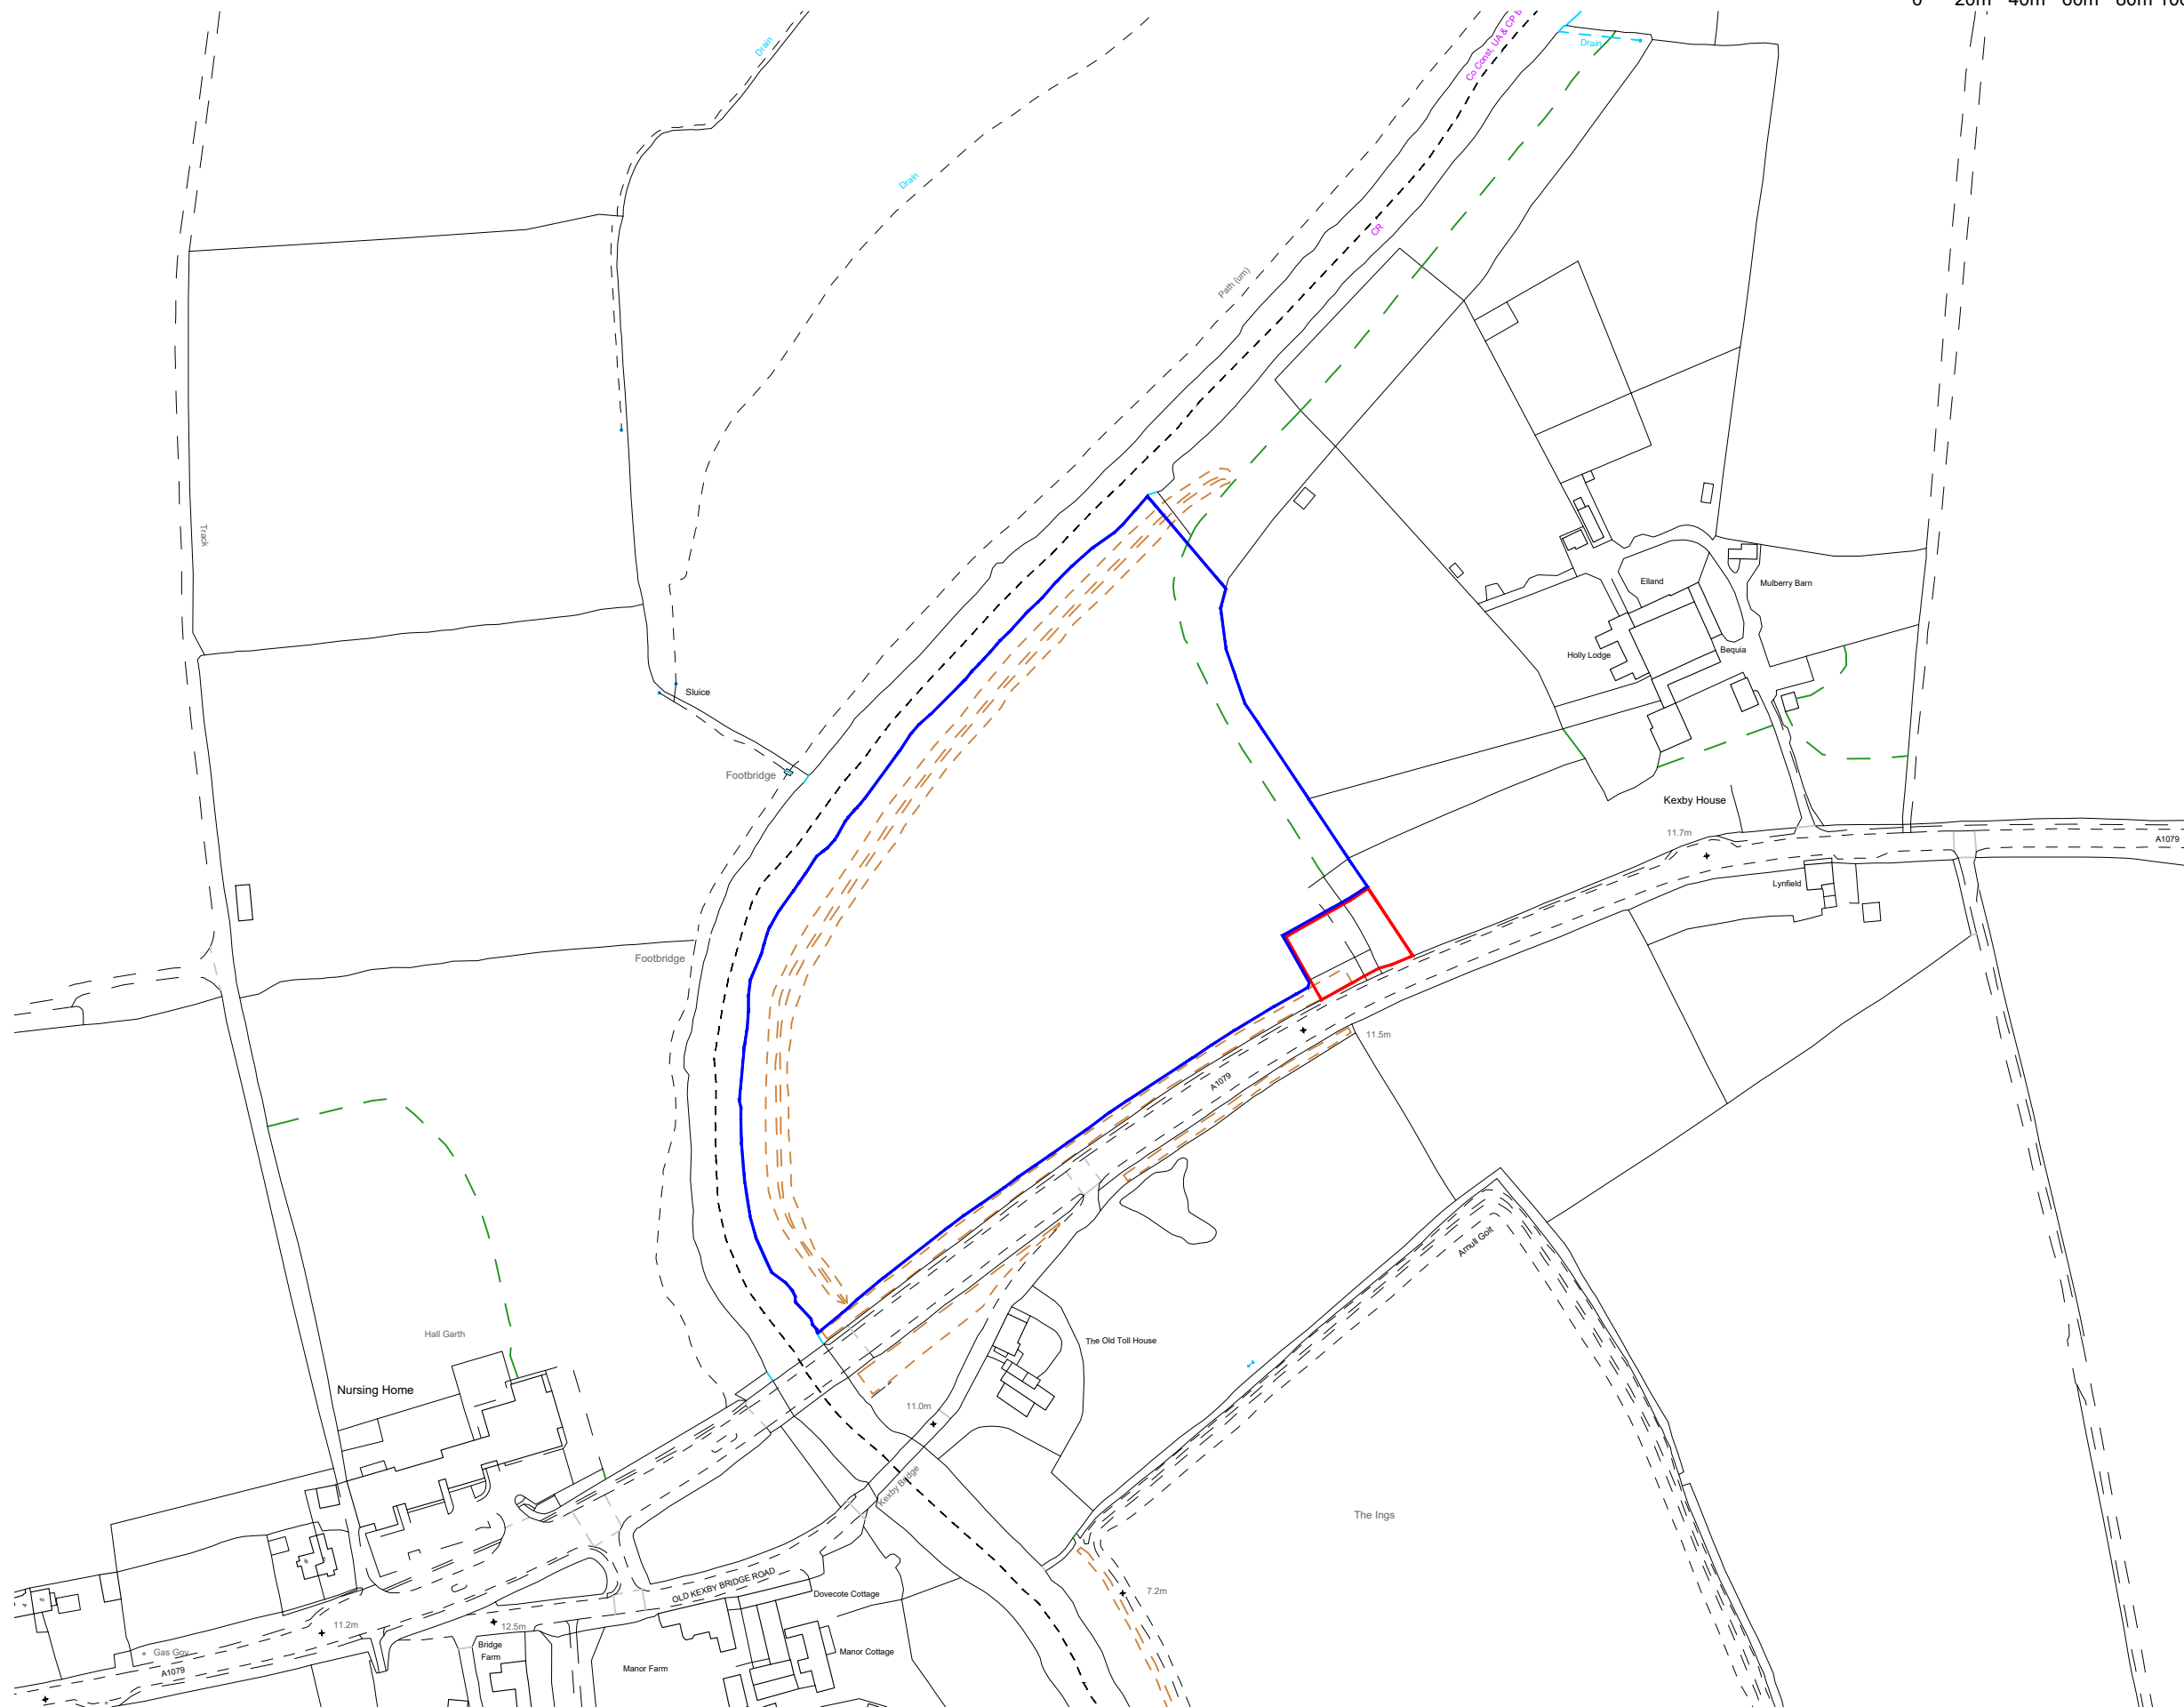

Rev.	Date.	Notes.

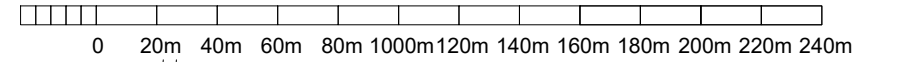

01535 630772  
 info@larkarchitects.co.uk www.larkarchitects.co.uk

client: Richard Willis

project: Land at Kexby, York  
 Proposed Maintenance Building

drawing: Location Plan

status: PLANNING

job no: 1024	dwg no: 500	rev:
--------------	-------------	------

scale: 1:2500@ A3 drawn: W.D check: L.A.  
 date: FEB 2024 © This drawing is copyright of LARK Architects Ltd

Unit 10, Riparian Court,  
 The Crossings, Cross Hills,  
 Keighley, West Yorkshire, BD20 7BW. Chartered Practice

