

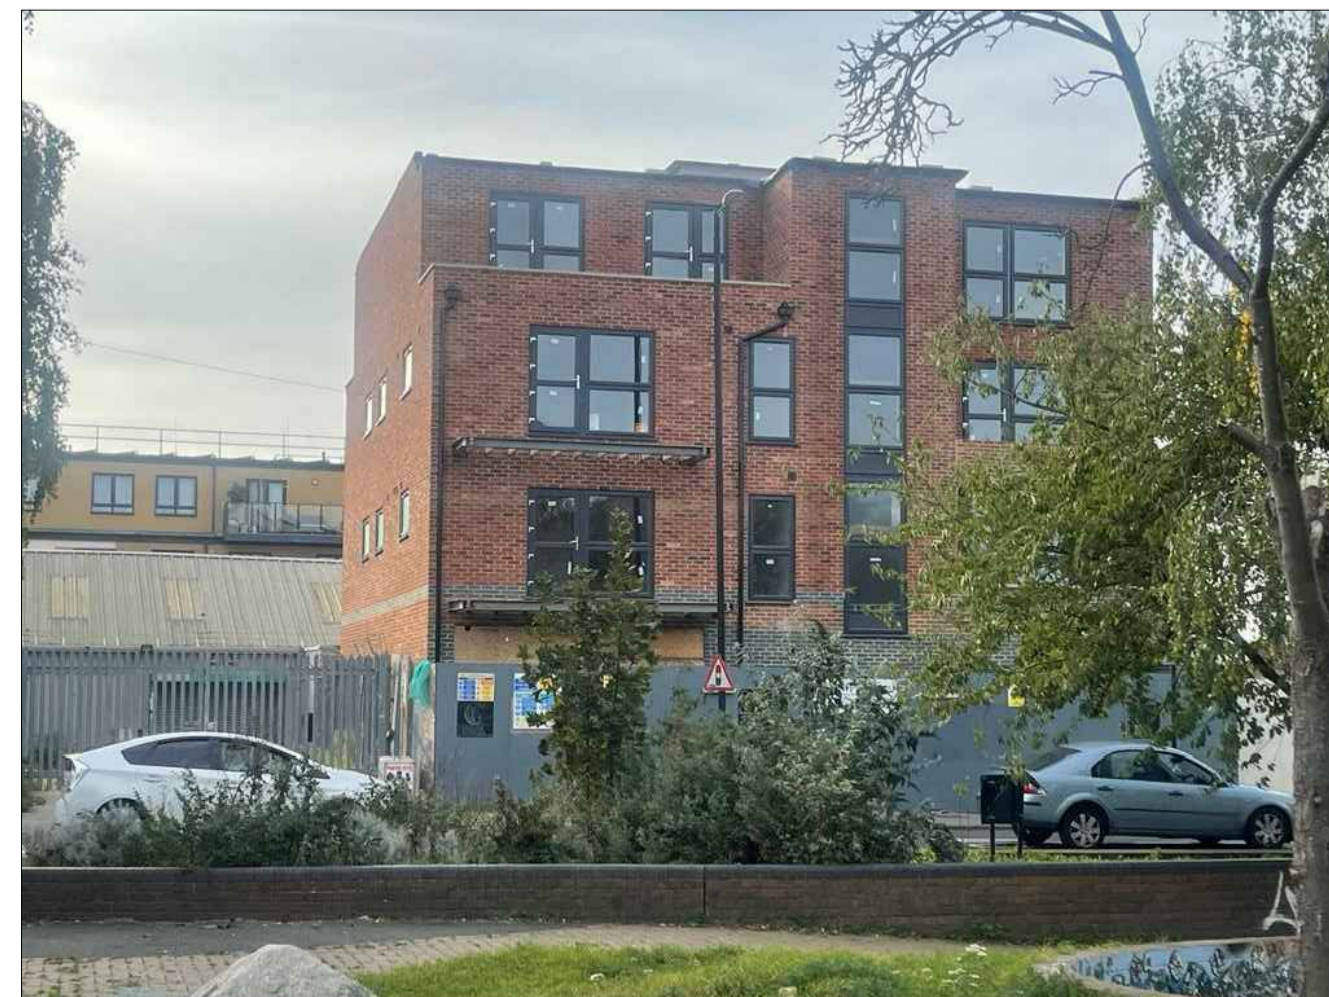


01 - APPROVED STREET ELEVATION (STREET ELEVATION ONCE WHEATSHEAF IS COMPLETED)

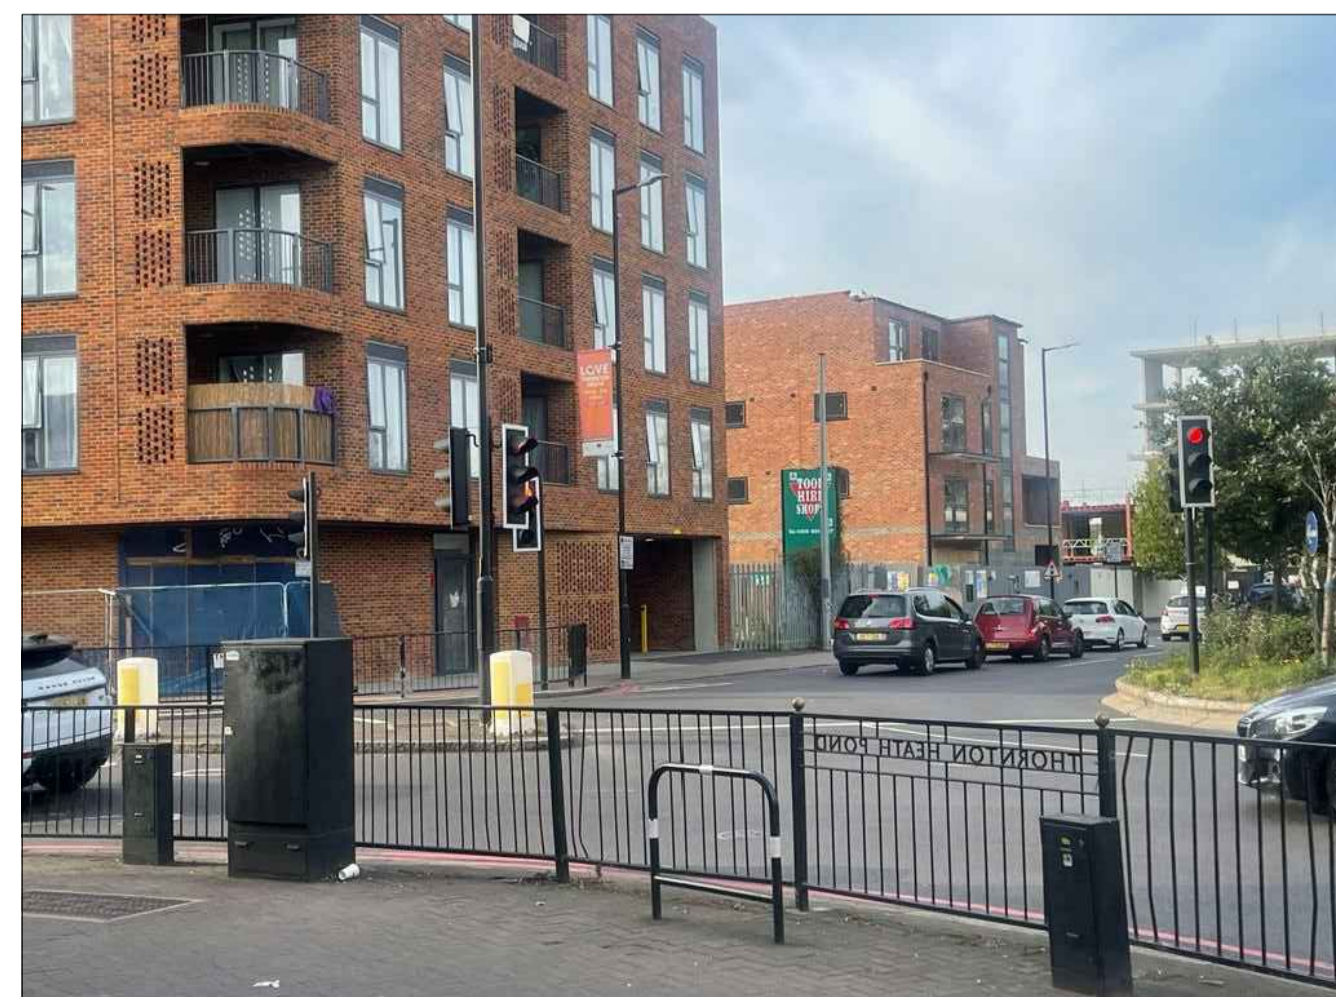

02 - PROPOSED STREET ELEVATION (STREET ELEVATION ONCE WHEATSHEAF IS COMPLETED)

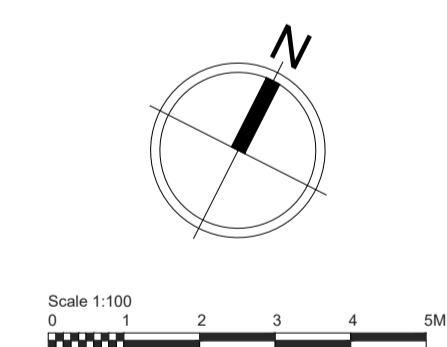

03 - EXISTING SITE PHOTOS

REVISIONS			
NO.	DESCRIPTION	DATE	BY
A	RISER MENED TO MEP REQUIREMENT	02.09.2021	SR

DESIGN ENDEAVOURS
 03 BENHAM GARDENS, LONDON, TW3 2HB
 M: 07869580774, 07883602259
 E: design.endeavour@gmail.com

Project **755-757 LONDON ROAD**
 LONDON, CR7 6AW

Title **STREET ELEVATIONS & SITE PHOTOS**

Scale 1:100@A1	Drawn FA	Approved	Date NOV 23
Job No. DAC-140/23	Drawing No. PF-757CR-03	Rev.	-