


- Proposed Re-Roofing of Flat Lead Areas
- Proposed Re-Roofing of Plain Clay Tiled Areas - NEW TILES
- Proposed Replacing Velux Style Windows with Conservation Rooflights

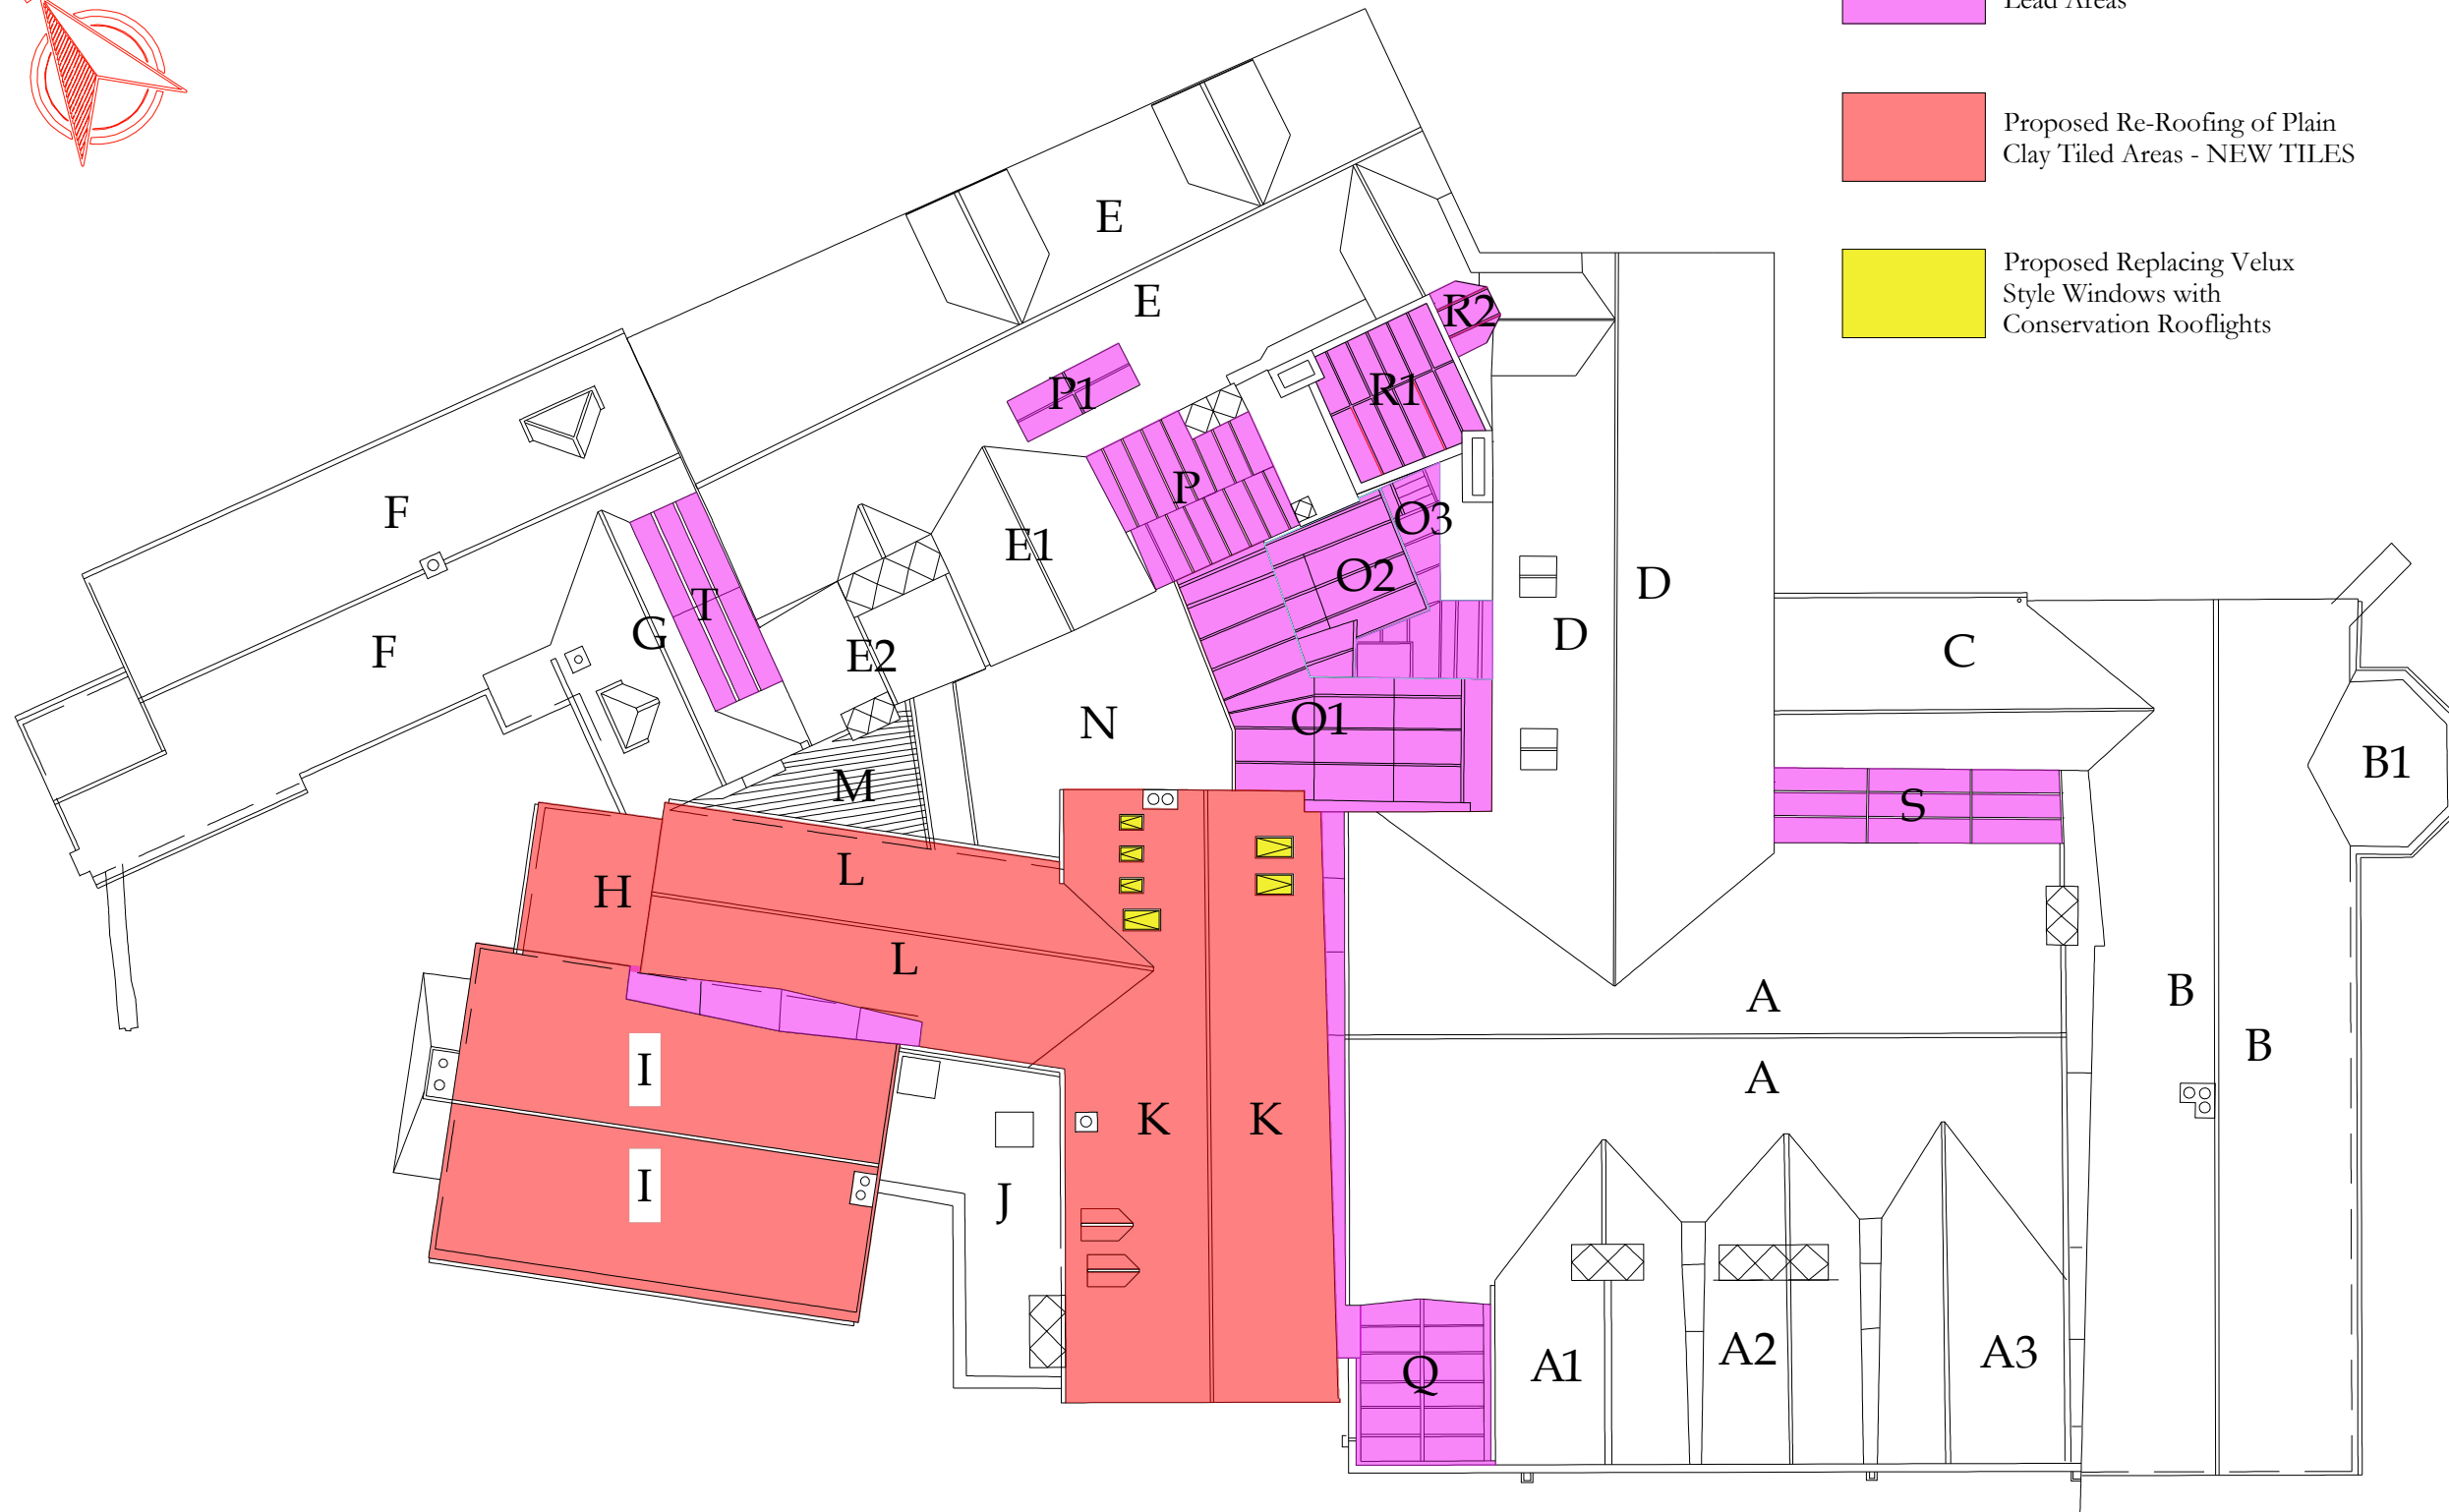

SITE: Bisham Abbey Manor Bisham Village, Marlow Rd, Bisham, Marlow SL7 1RR	
PROJECT: Tile & Lead Roof Recovering & Installation of Roof Insulation	
CLIENT: Sports England	
PAPER SIZE: A3	
DATE: Feb 2024	DRAWN BY: RH
Issue: 1.0 - LBC Application - Sept 23 2.0 - LBC Resubmission - Feb 24	
REVISION NOTES:	

Drawing: A03 - Areas of Proposed Recovering @ 1:150